


AUTOMATIC SLIDEMASTER GATE PLAN



Foundations shown are illustrative only. Foundations must be sized on a per job basis. Please contact CLD for further information.

AUTOMATIC SLIDEMASTER GATE ELEVATION

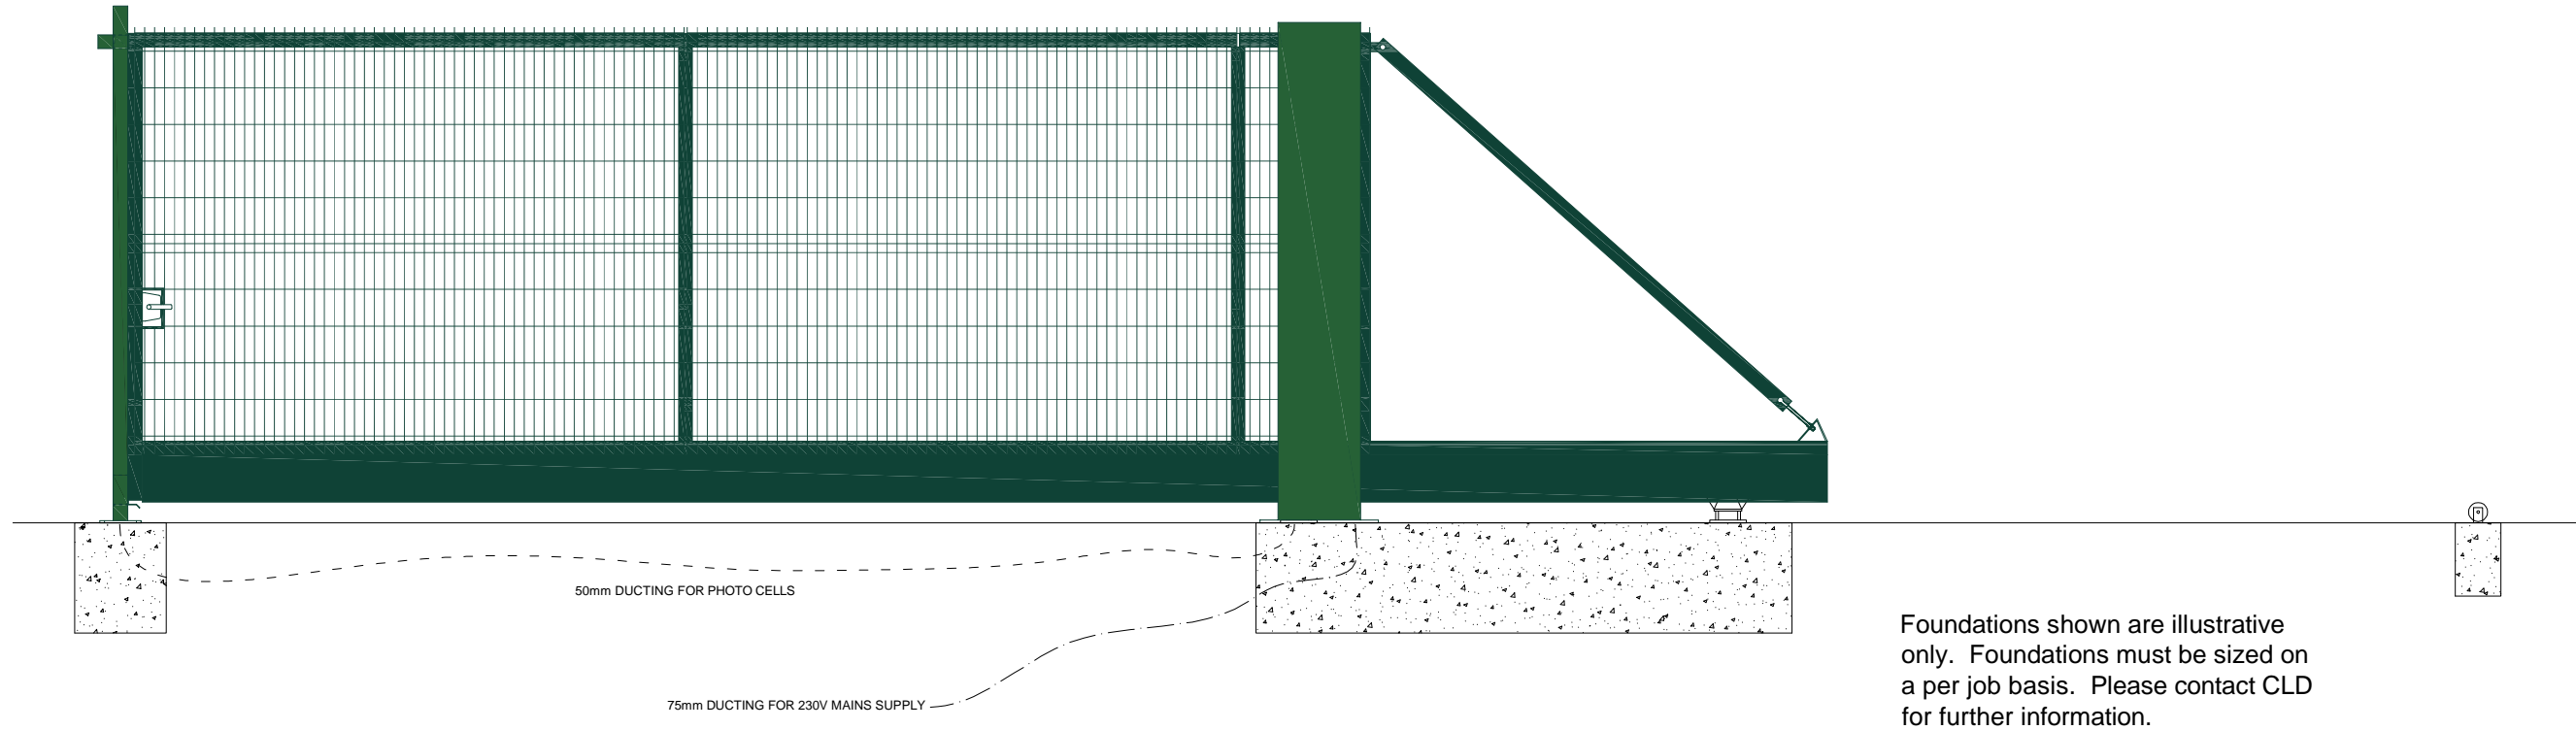

Fully automated CLD SlideMaster cantilever sliding gate



SlideMaster cantilever gate

The CLD SlideMaster cantilevered and tracked sliding gates are made to order and can be supplied with a height of up to 3.0 m with a drive through width of up to 20 m, all with 125 mm ground clearance.

Aluminium or galvanised and polyester powder-coated. Available in the RAL range of colours.

Gate type: SLIDEMASTER		Drawn By: B L-G		Approved By:		Drg:1 of 1		Notes: Foundations shown are illustrative only. Contractor must prepare foundations in accordance with ground conditions. All dimensions shown are subject to manufacturing tolerances. Designs may change without notice. Copyright CLD Fencing Systems LLP 2015.	
Rev: 0	Date: 28/07/11	Drawing No: SldM/07/11		Scale: 1 : 40 @ A3					

CLD Fencing Systems
 Unit 11, Springvale Business Centre, Millbuck Way, Sandbach CW11 3HY
 e-mail: sales@clد-fencing.com www.cld-fencing.com
 Tel: +44(0)1270 764751 Fax: +44(0)1270 757 503