


MODEL:

Example of Perimeos suspended from primary steelwork with offset Unistrut bracket and M8 studding for where top of box is greater than 200mm from u/s of beam

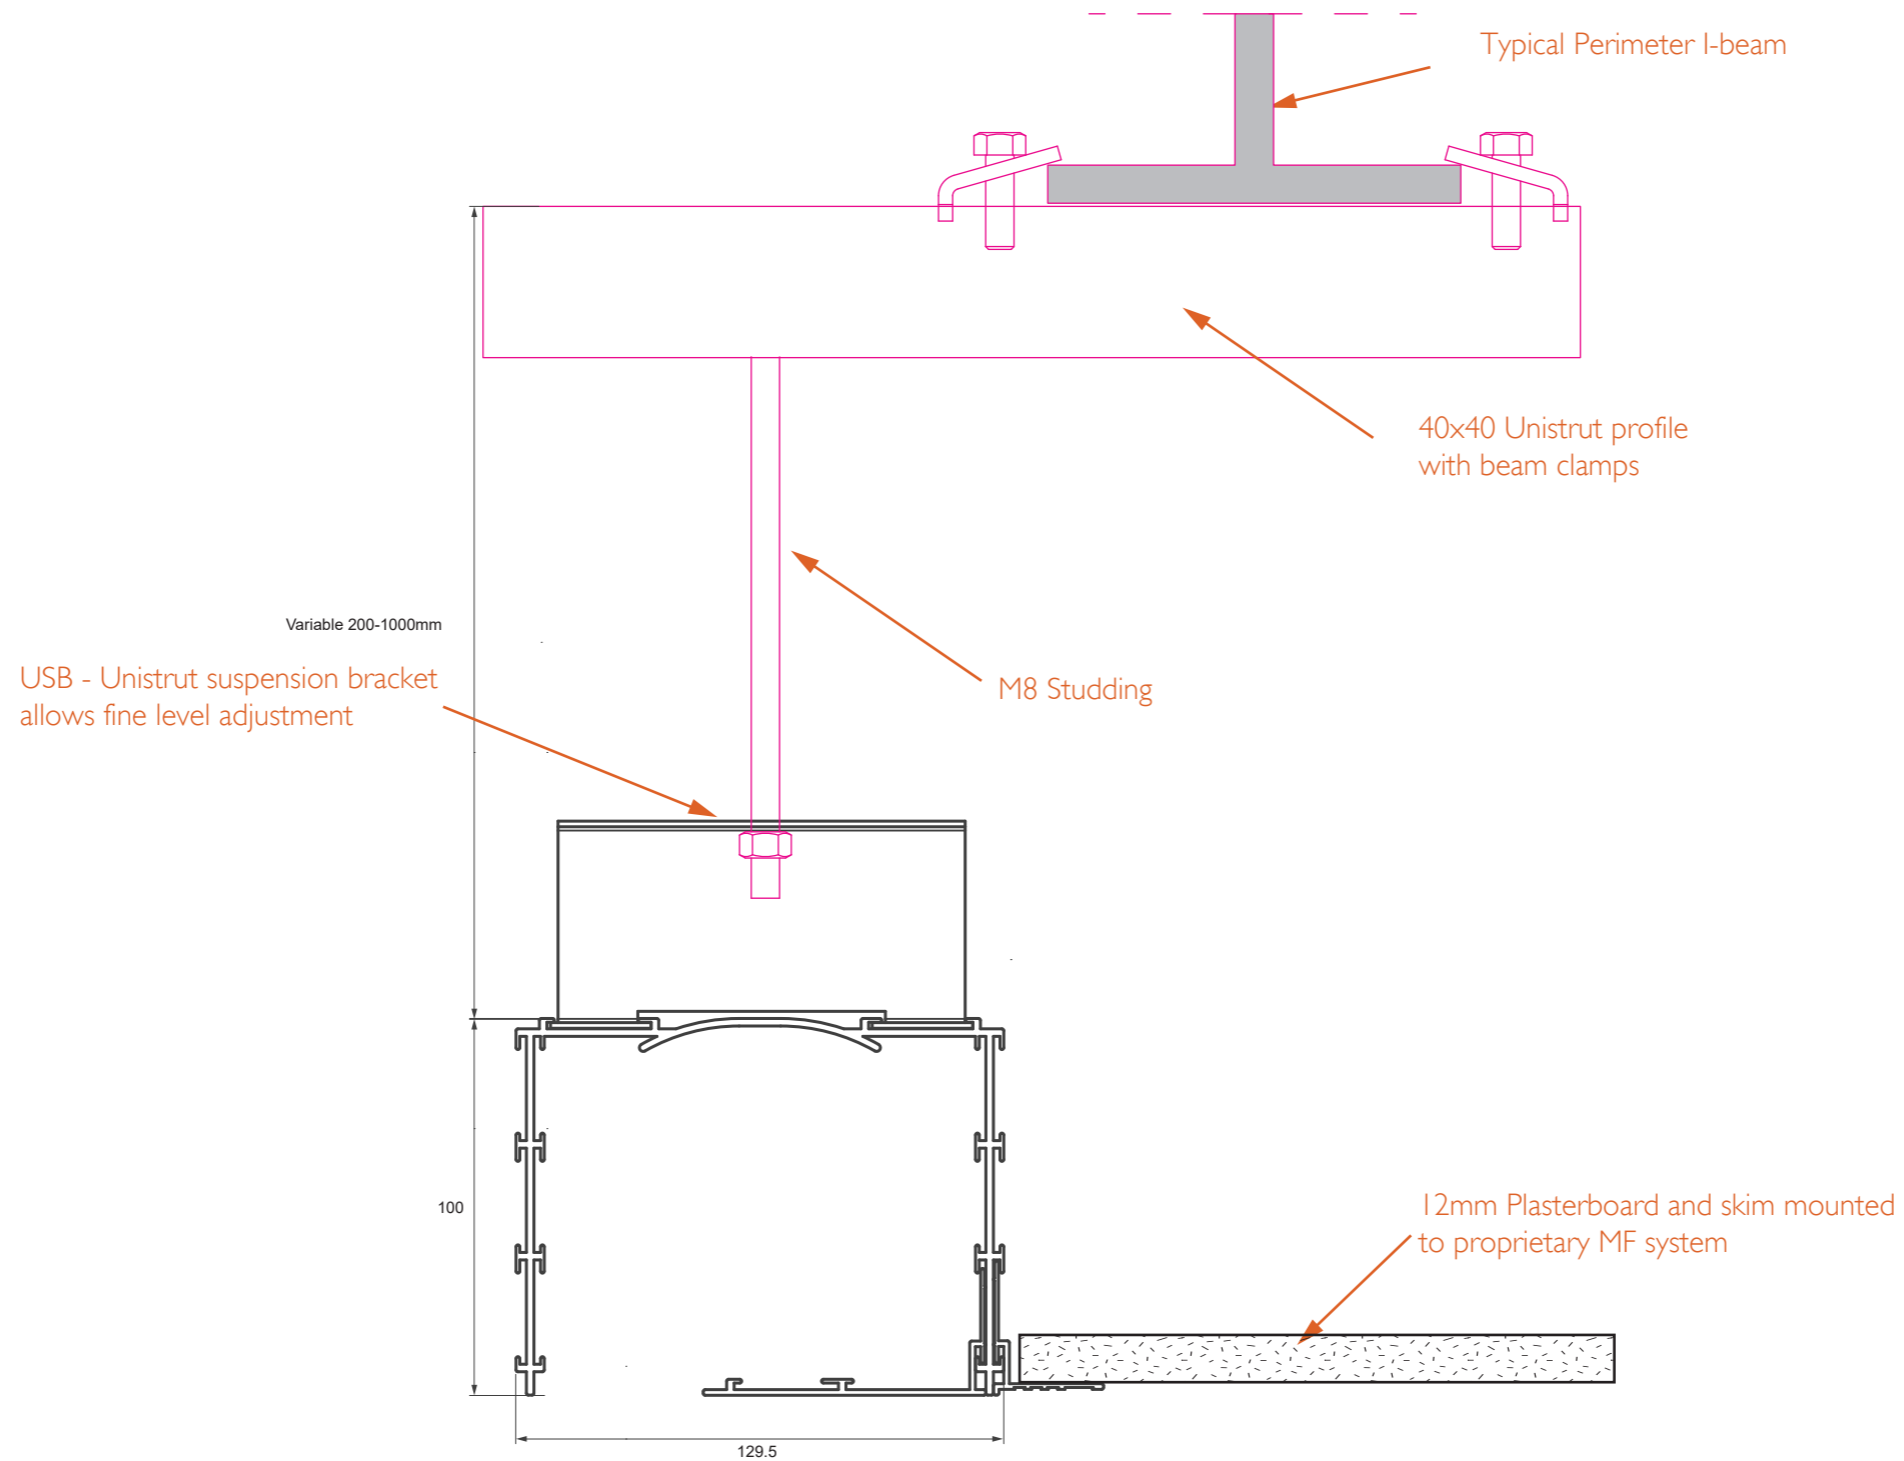

DRAWING TITLE:

Perimeos Universal Ceiling Recess Fixing Options

DRAWN:
19 July 2017

BY:
RHMcc

SCALE:
1:2 @ A3

all dimensions in millimetres

/ www.decorsystems.co.uk

/ sales@decorsystems.co.uk

/ +44 (0)1302 761122