


DO NOT SCALE

DELTA SYSTEM 500

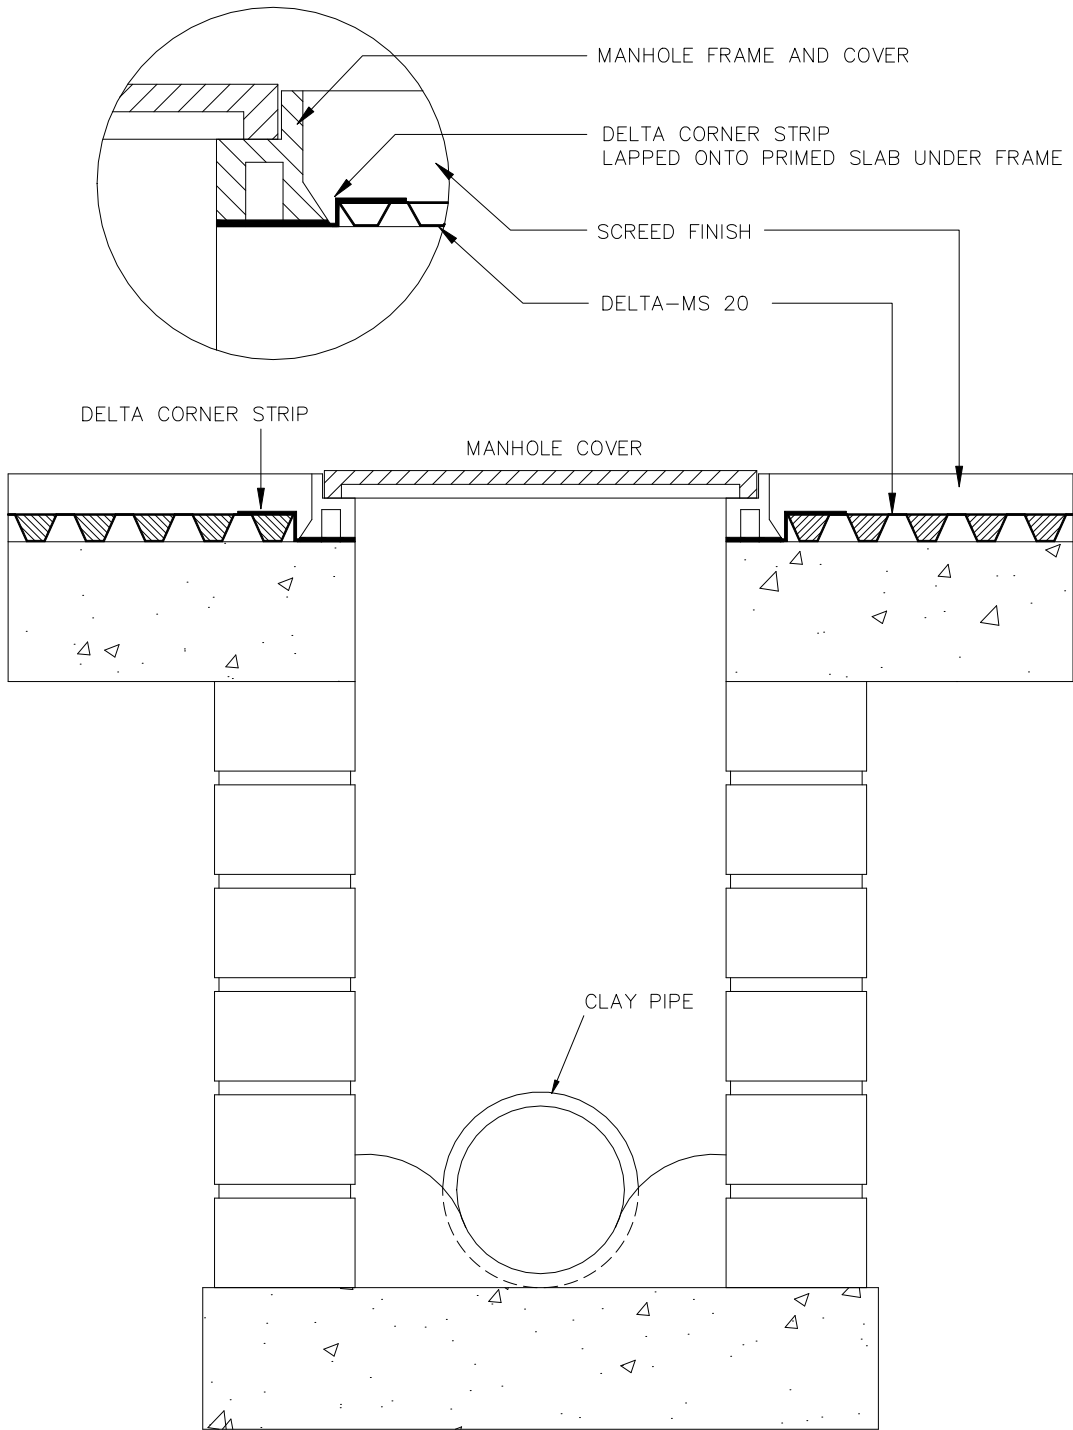

SEALING TO A MANHOLE

112A rev.3

DELTA MEMBRANE SYSTEMS LTD

DELTA House
Merlin Way
North Weald
Epping
Essex CM16 6HR
Tel: 01992 523523 Fax: 01992 523250

Title

SEALING TO A MANHOLE WITH
DELTA-MS20

Drawing No.

112A

Rev
3

Drawn