


DO NOT SCALE

DELTA – MS  
SEALING TO COLUMN BASE  
OR PREFORMED UNIT

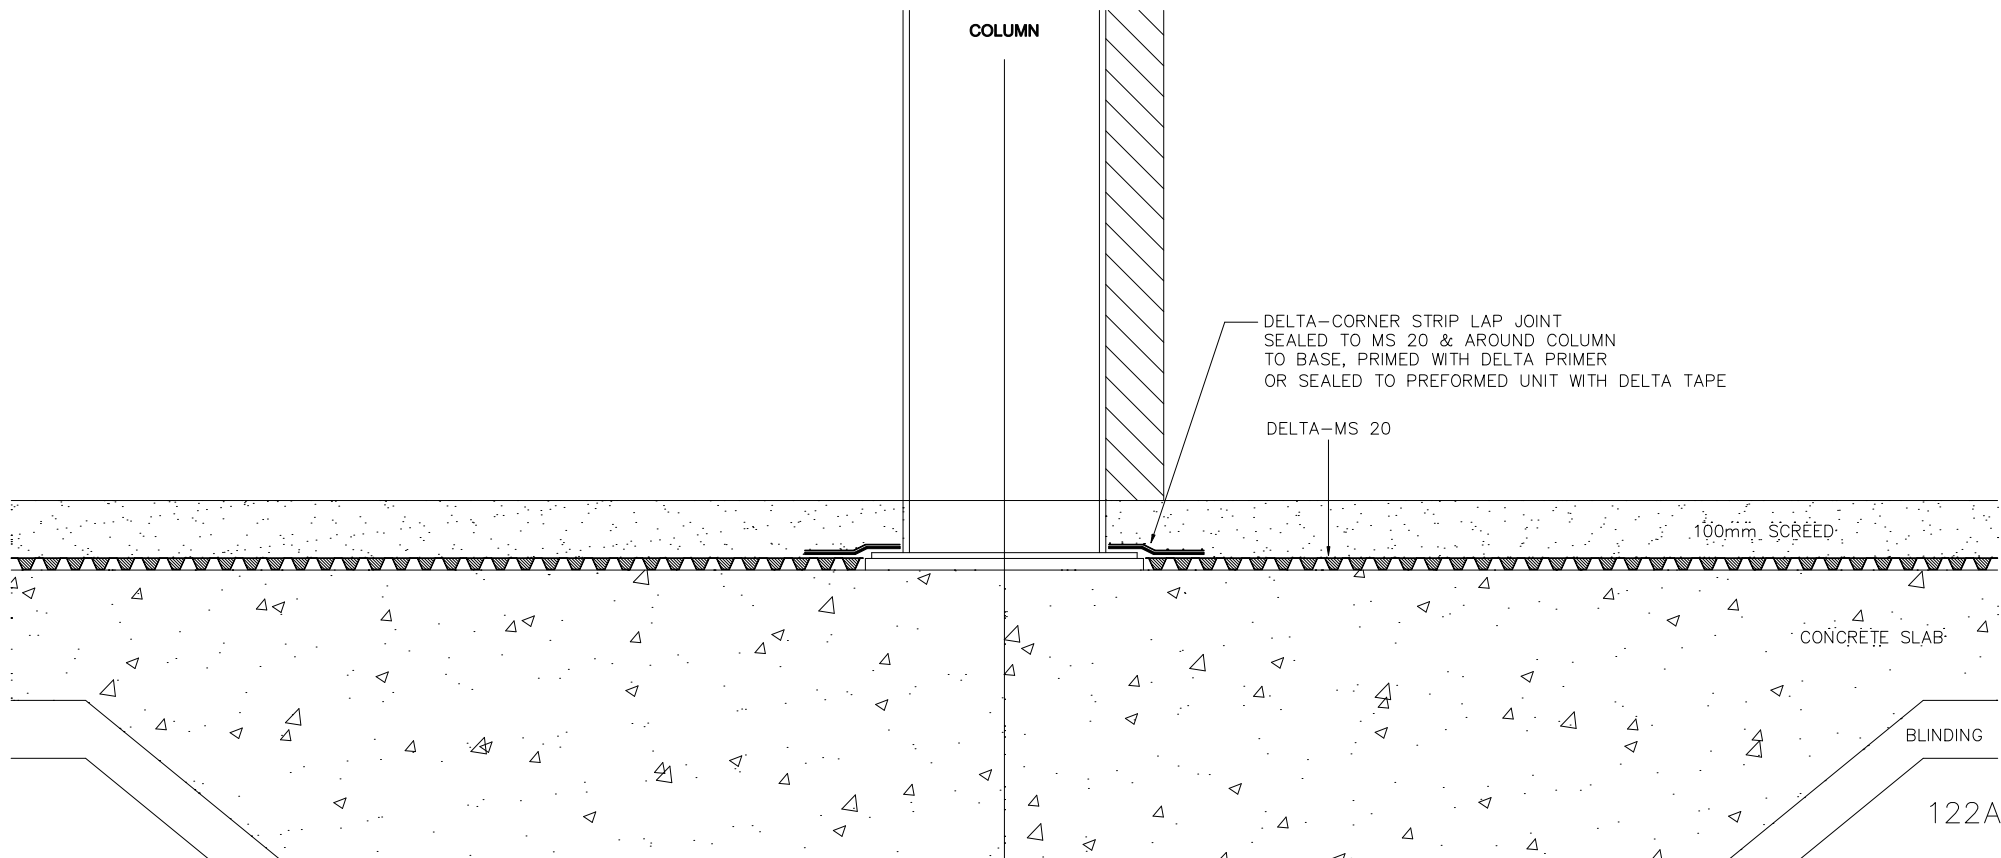

# DELTA MEMBRANE SYSTEMS LTD

**DELTA House**  
**Merlin Way**  
**North Weald**  
**Epping**  
**Essex CM16 6HR**  
**Tel: 01992 523523 Fax: 01992 523250**

Title  
DELTA –MS SEALING TO COLUMN  
BASE OR PREFORMED UNIT

Drawing No. 122A Rev

Drawn