


DO NOT SCALE

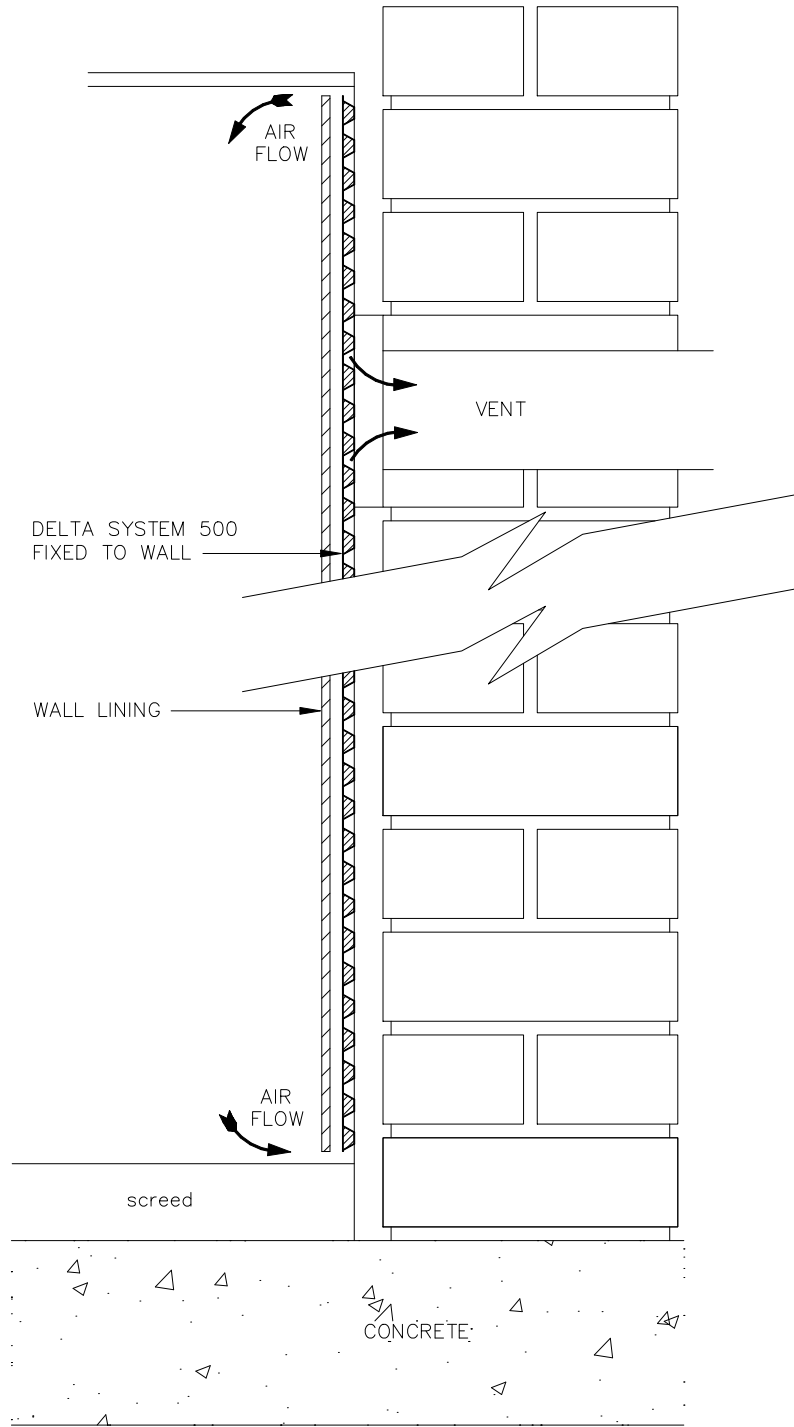

VENTILATED SYSTEM

NOTE: -
AS AN OPTION, THE DAMP PRESSURE CAN ALSO
BE RELEASED EXTERNALLY VIA AN AIR VENT.

104B

DELTA MEMBRANE SYSTEMS LTD

DELTA House
Merlin Way
North Weald
Epping
Essex CM16 6HR
Tel: 01992 523523 Fax: 01992 523250

Title
VENTILATED SYSTEM

Drawing No. 104B

Rev

Drawn