


DO NOT SCALE

# DELTA SYSTEM 500

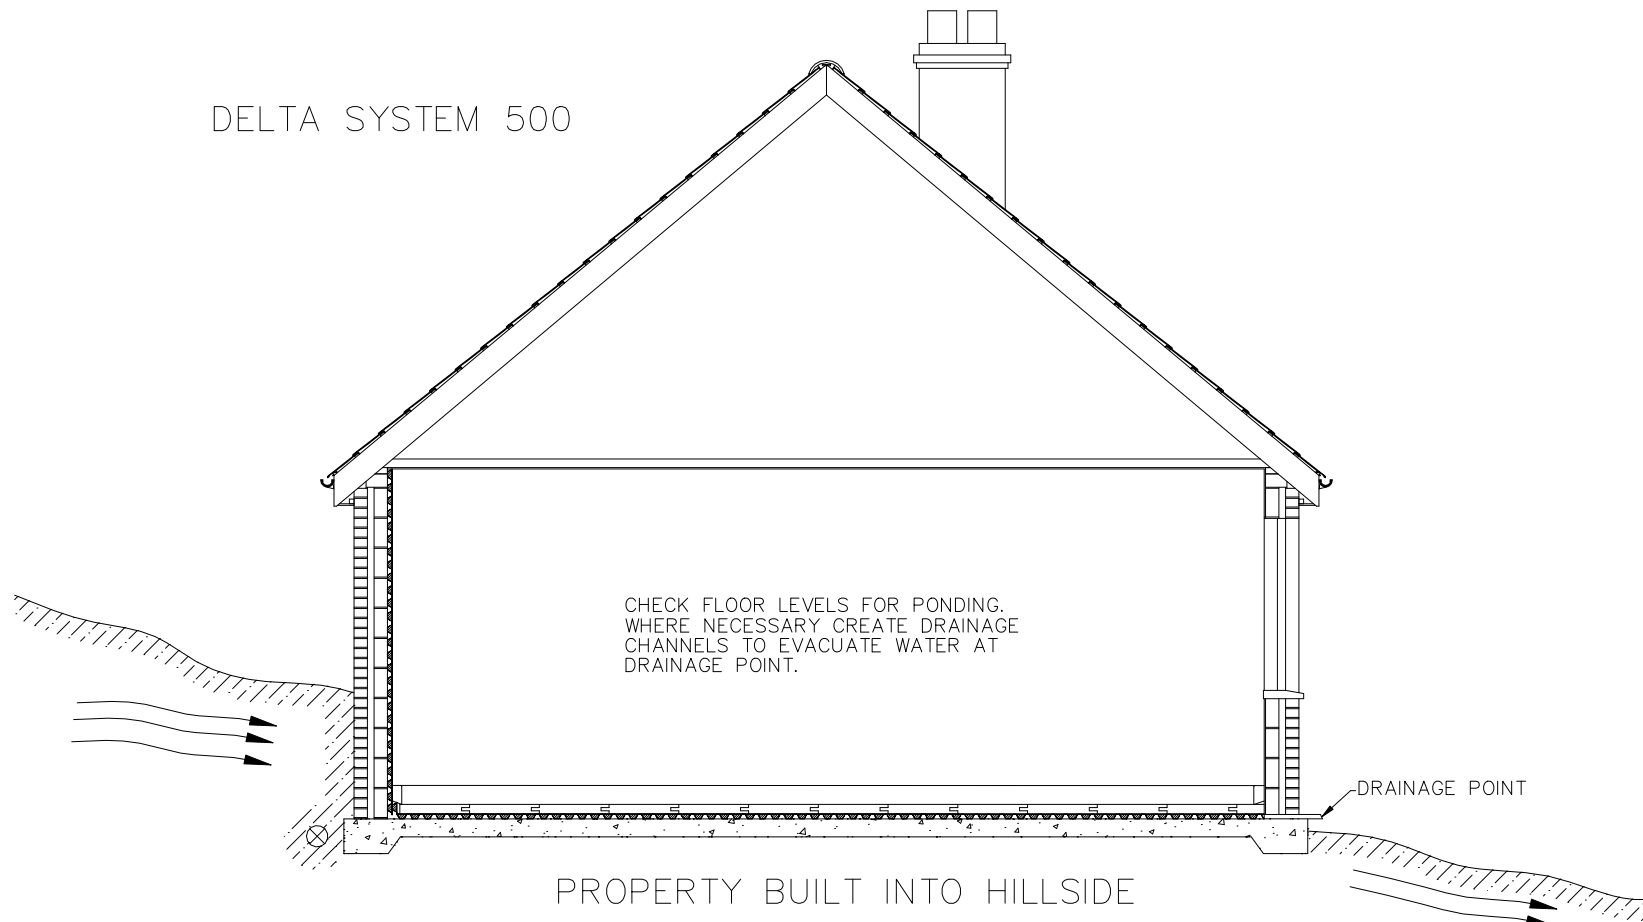

DETAILS: — DELTA SYSTEM 500, CAN BE INSTALLED TO THE EARTH RETAINING ELEVATIONS AND FLOOR OF THE PROPERTY. THIS ALLOWS THE WATER TO BE CONTROLLED BEHIND THE SYSTEM, BYPASSING THE PROPERTY AND CARRYING ON DOWN THE NATURAL INCLINE OF THE HILL. THIS CAN BE DONE USING THE DELTA CHANNEL SYSTEM. THE INTERNAL SURFACES REMAIN DRY.

109

## DELTA MEMBRANE SYSTEMS LTD

**DELTA House**  
**Merlin Way**  
**North Weald**  
**Epping**  
**Essex CM16 6HR**  
**Tel: 01992 523523 Fax: 01992 523250**

Title

DELTA SYSTEM 500 — PROPERTY  
BUILT INTO HILLSIDE

Drawing No.

109

Rev

Drawn