


DO NOT SCALE

# DELTA SYSTEM 500

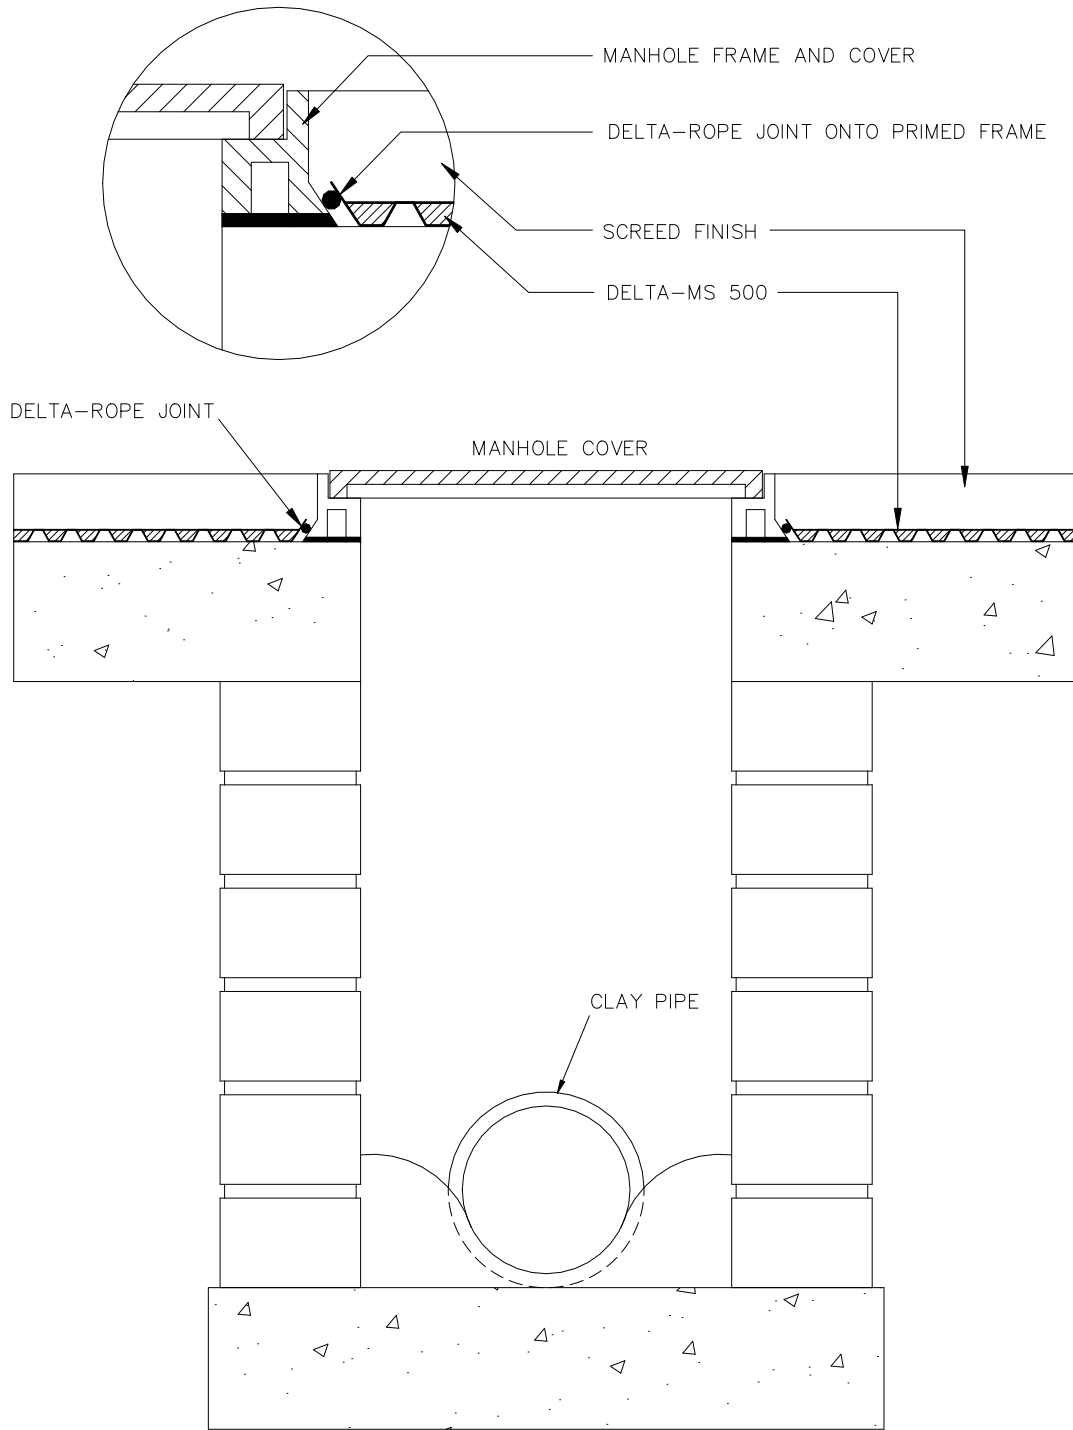

SEALING TO A MANHOLE

112 rev.2

## DELTA MEMBRANE SYSTEMS LTD

DELTA House  
Merlin Way  
North Weald  
Epping  
Essex CM16 6HR  
Tel: 01992 523523 Fax: 01992 523250

Title  
SEALING TO A MANHOLE

Drawing No. 112

Rev  
2

Drawn