


DELTA PT - INSULATION - PLASTERBOARD

149

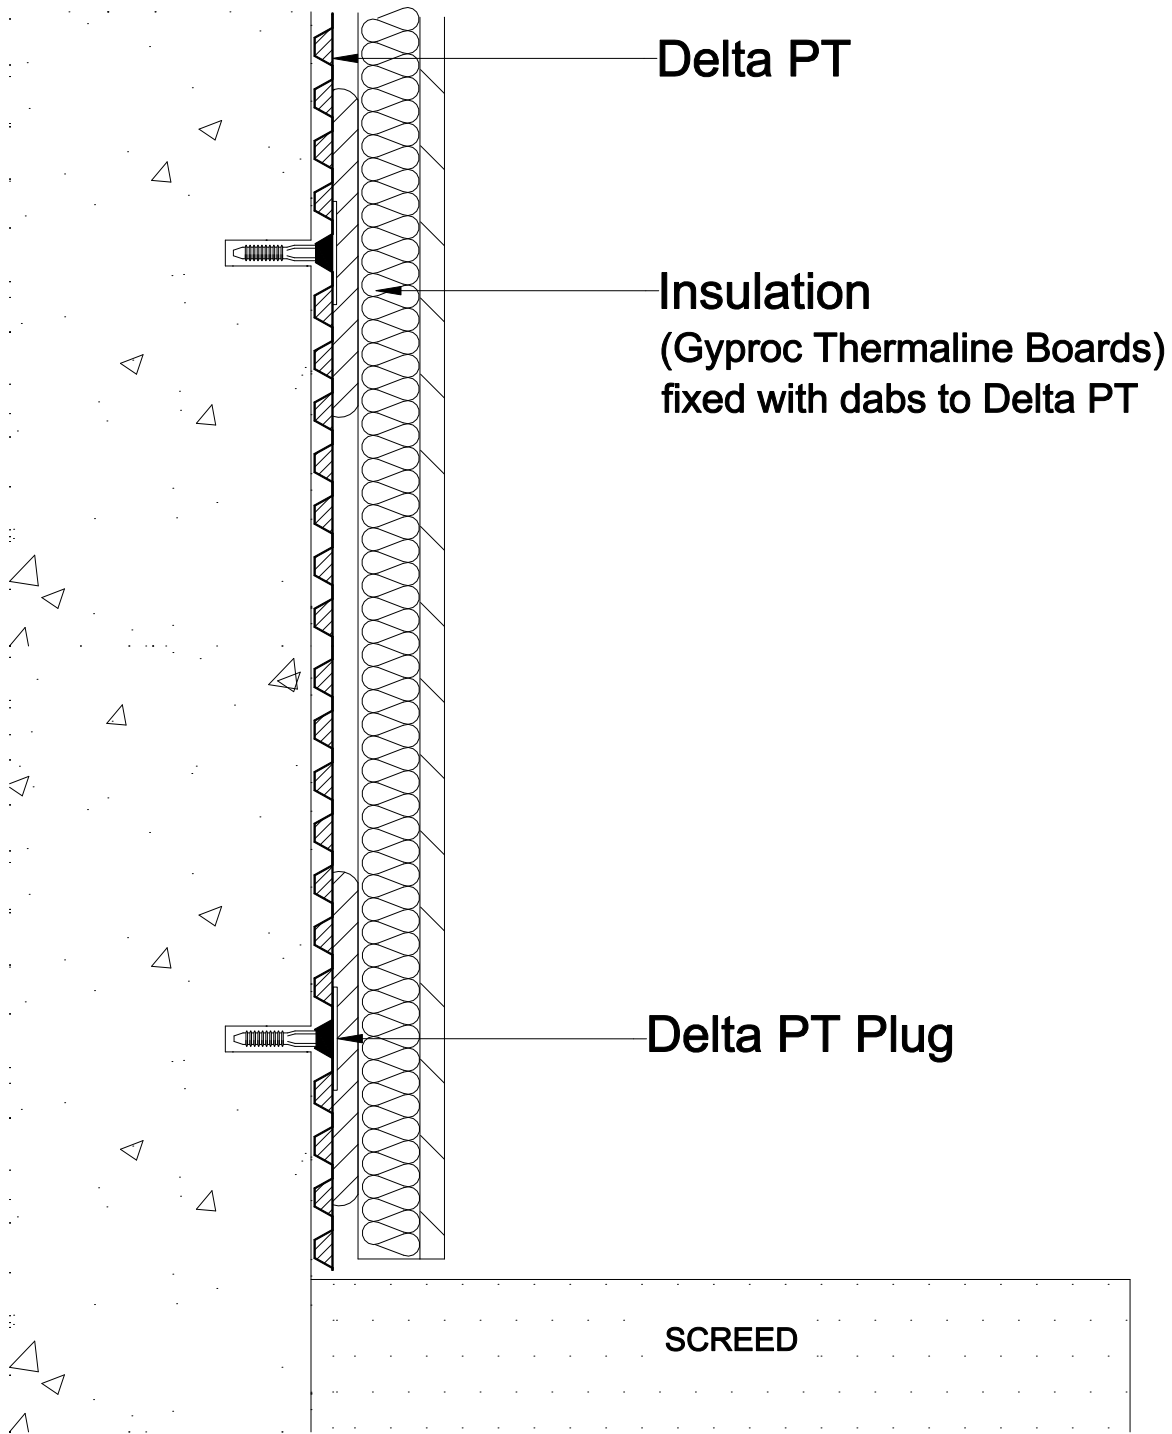

DELTA MEMBRANE SYSTEMS LTD

DELTA House
Merlin Way
North Weald
Epping
Essex CM16 6HR
Tel: 01992 523523 Fax: 01992 523250

Title
DELTA PT – INSULATION –
PLASTERBOARD

Drawing No. 149

Rev

Drawn