


DO NOT SCALE

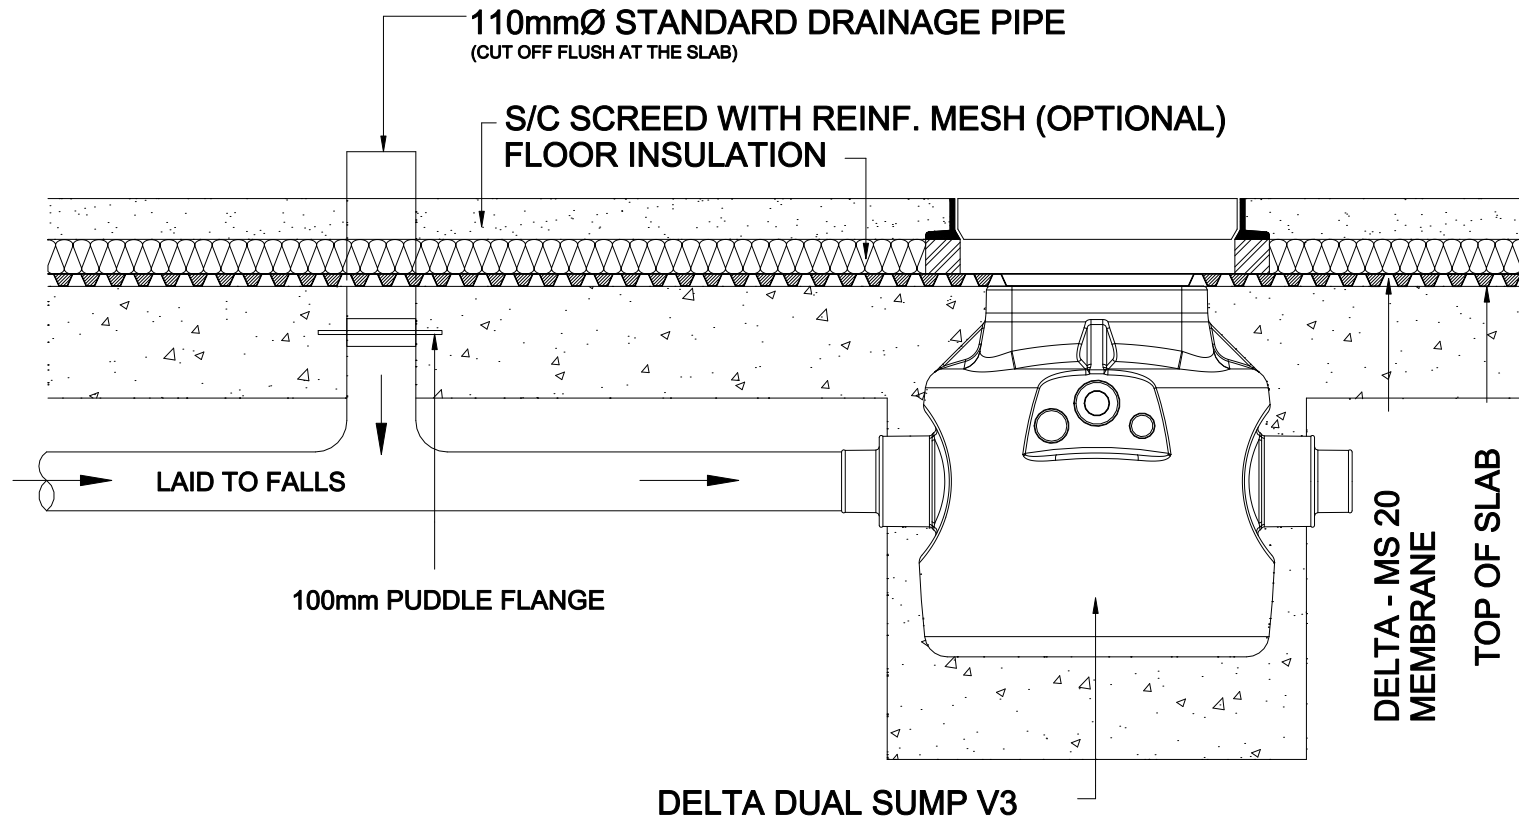

DETAIL - SUMP CONNECTION TO FLOOR DRAIN WITH PUDDLE FLANGE

129-V3-PF

# DELTA MEMBRANE SYSTEMS LTD

DELTA House  
Merlin Way  
North Weald  
Epping  
Essex CM16 6HR  
Tel: 01992 523523 Fax: 01992 523250

Title  
DETAIL - SUMP CONNECTION TO  
FLOOR DRAIN WITH PUDDLE  
FLANGE (V3)

Drawing No. 129-V3-PF

Rev

Drawn