


DO NOT SCALE

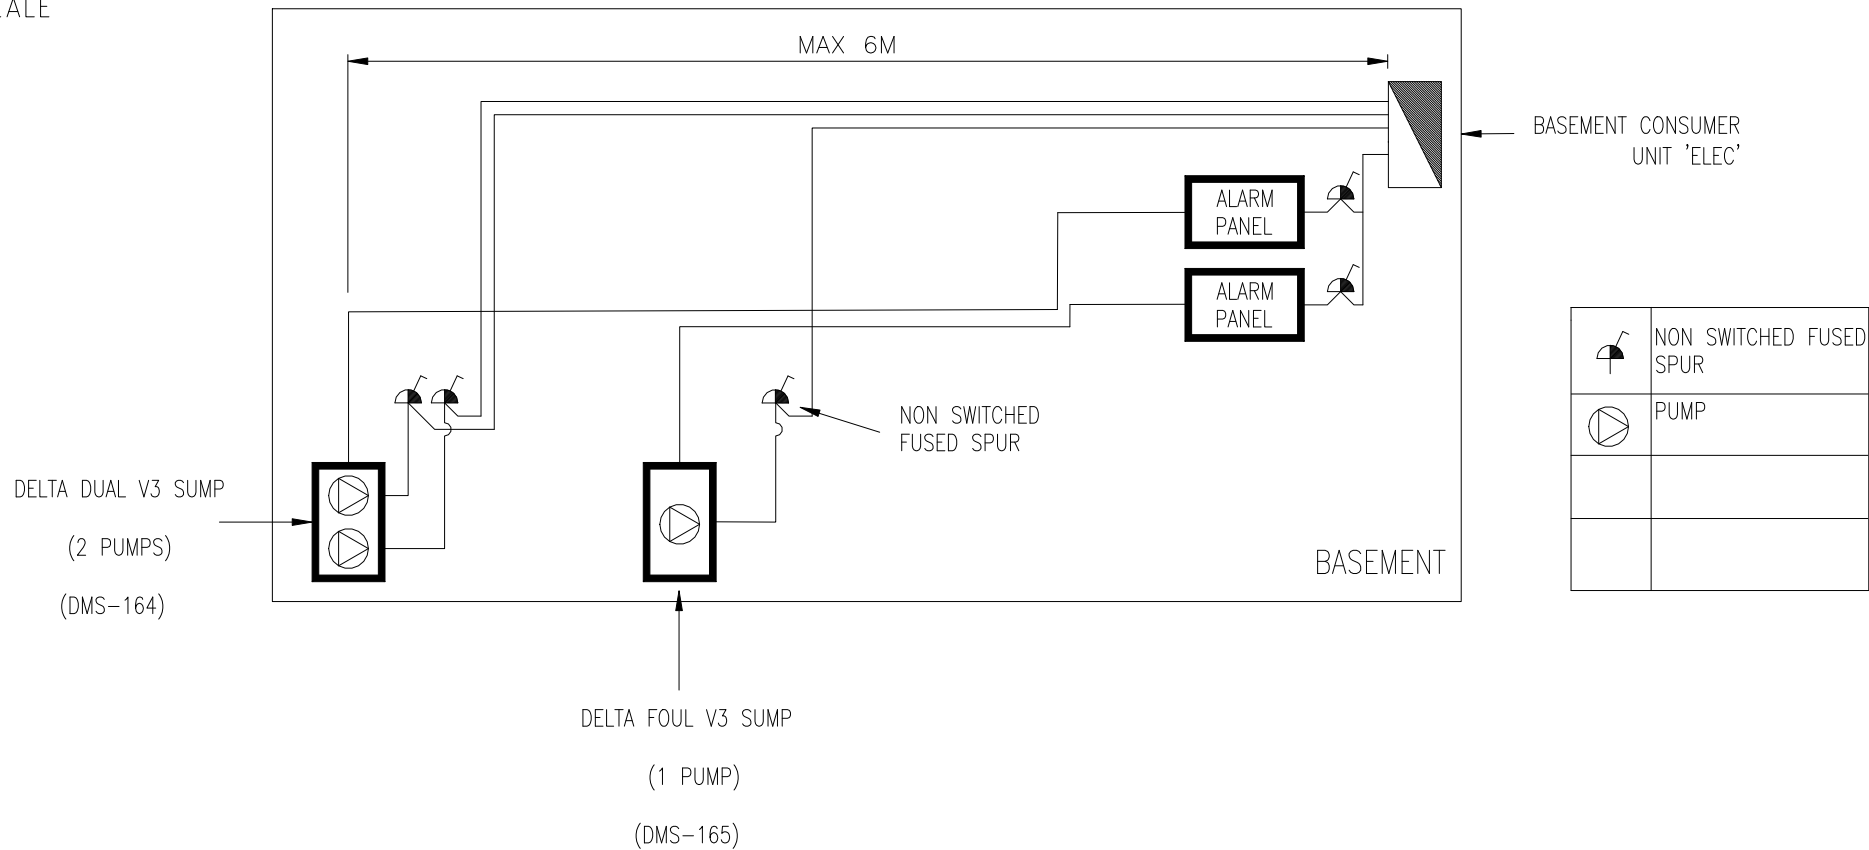

DELTA DUAL V3 & FOUL V3 STANDARD ELECTRICAL INSTALLATION

147

# DELTA MEMBRANE SYSTEMS LTD

**DELTA House**  
**Merlin Way**  
**North Weald**  
**Epping**  
**Essex CM16 6HR**  
**Tel: 01992 523523 Fax: 01992 523250**

Title  
 DELTA DUAL V3 & FOUL V3  
 STANDARD ELECTRICAL INSTALLATION

Drawing No. 147 Rev

Drawn