



Product : **IPS Ventilated Rainscreen**  
Description : Formed Metal Plank System

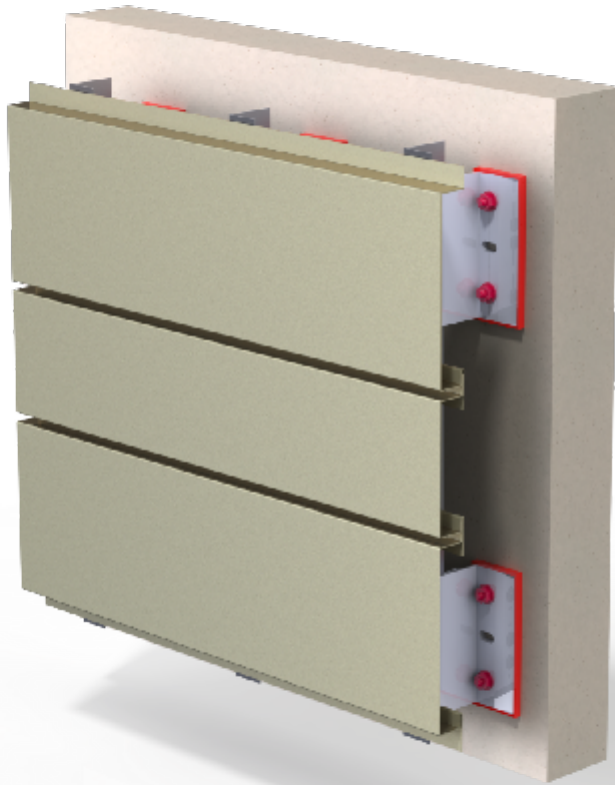

**eltherington**  
architectural solutions  
Innovation | Performance | Facades



Facade Mounting System  
HILTI 'helping hand' brackets  
with 'T' or 'L' rails (Aluminium)

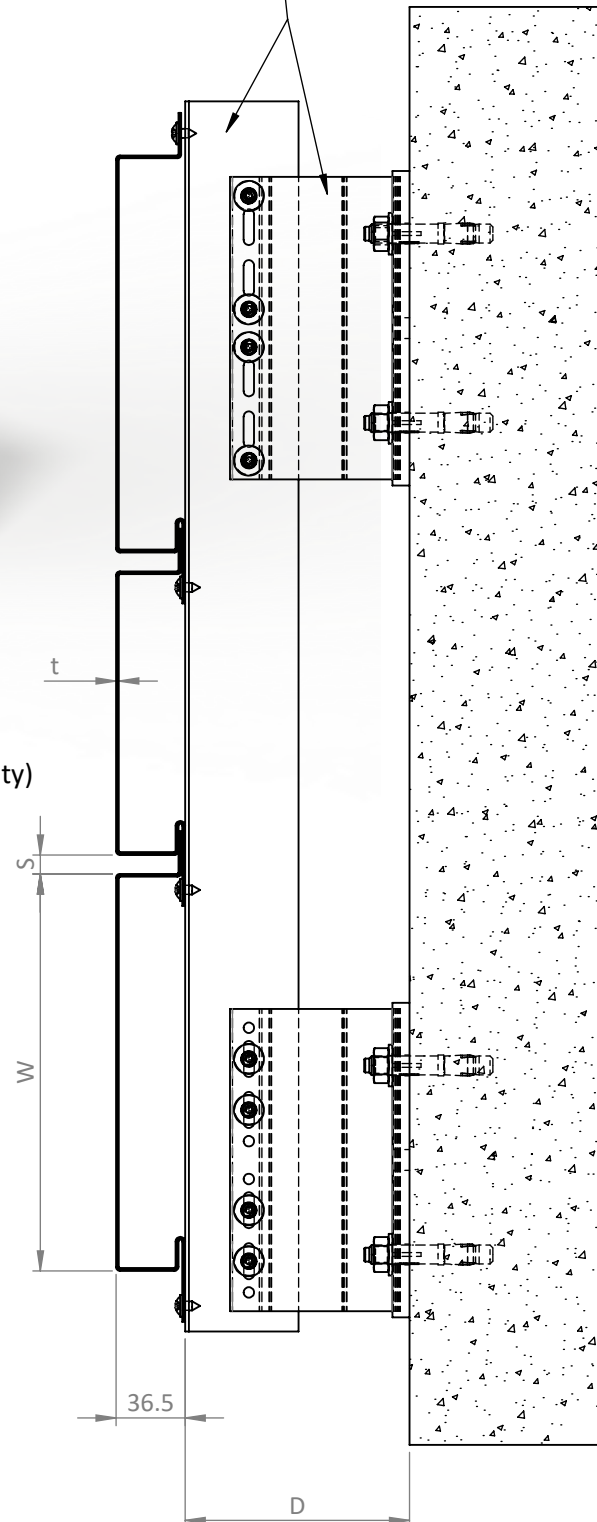

Material - Aluminium, Steel  
Finish - PPC, Pre-Paint, Anodised, Corten, Rimex  
Plank Lengths 6400mm max (dependant material availability)  
Vertical Joint - Open, closed return or Butt strap  
Fixing self drill mechanical fix  
Fixing centres - 750mm max  
Install method - Top down  
CWCT tested with Hilti-Eurofox

't' = 1.0, 1.2 & 1.5mm

'D' = 65 to 295mm

'S' = 0 to 10mm

'W' = 150 to 350mm

Basic cut blank sizing = 'S'+ 'W'+136mm

Last revision date : 09/05/18