

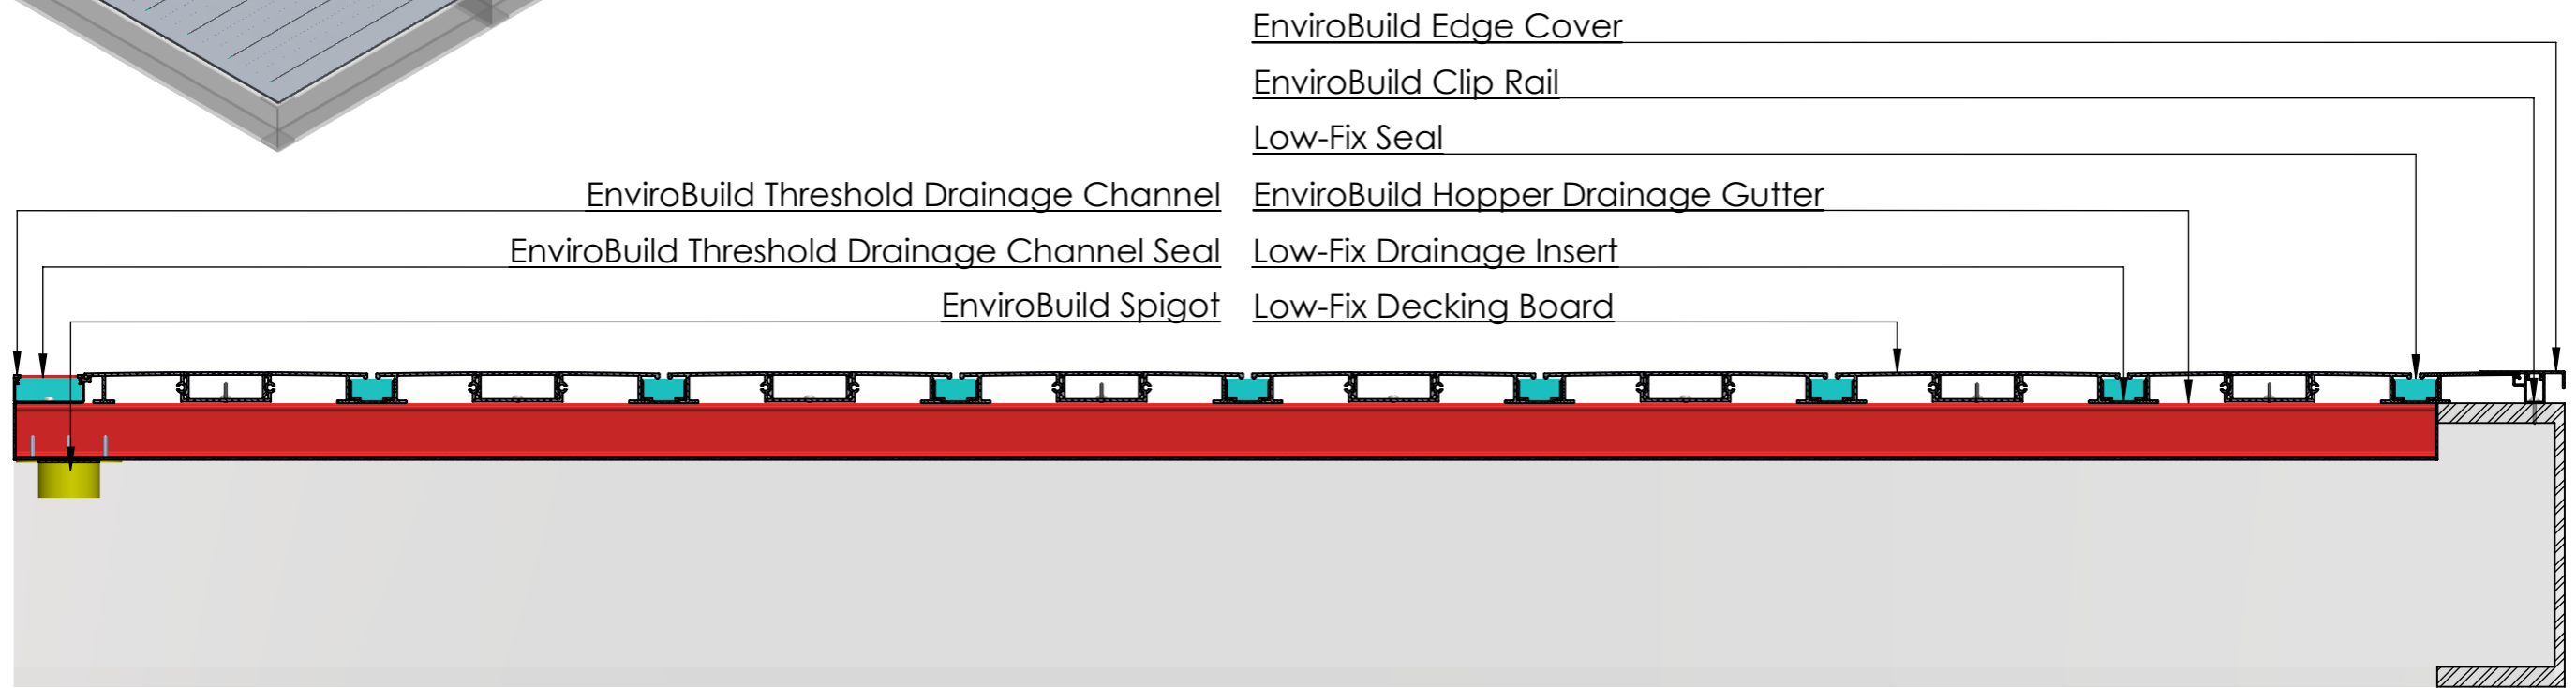



Low-Fix Decking with Hopper Drainage Channel
SCALE 1 : 25

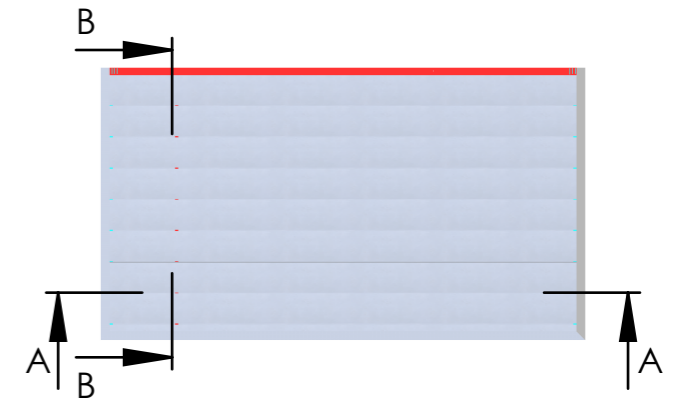

SECTION B-B

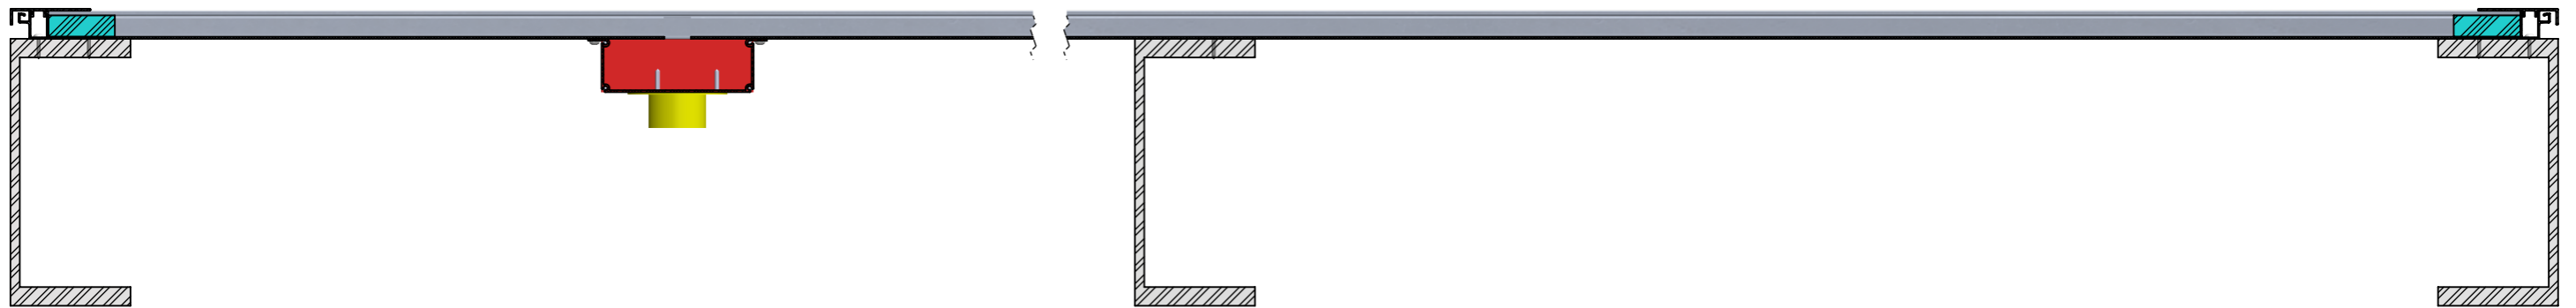

SECTION A-A

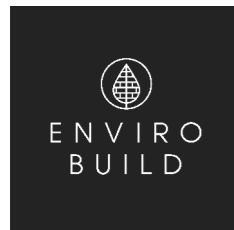

EnviroBuild Materials Ltd
 29 Pear Tree Street
 London
 EC1V 3AG
 Tel: +44 (0)20 88 4888
 Email: info@envirobuild.com

Surface Layer
Low-Fix with Hopper Drainage Channel

Substructure
N/A

Support Layer
Steel Frame

Slope
N/A

Date
19 June 2025

Sheet Size
A3

Drawing Version
A

Scale
1:5

Model Version
03

Page Number
01

All dimensions in mm. Figured dimensions to be worked out in all cases. Do not scale from this drawing. This drawing may not be copied or disclosed without permission from EnviroBuild. The contractor is responsible for checking dimensions, tolerances and references. Discrepancies to be verified with EnviroBuild before proceeding with any works.