

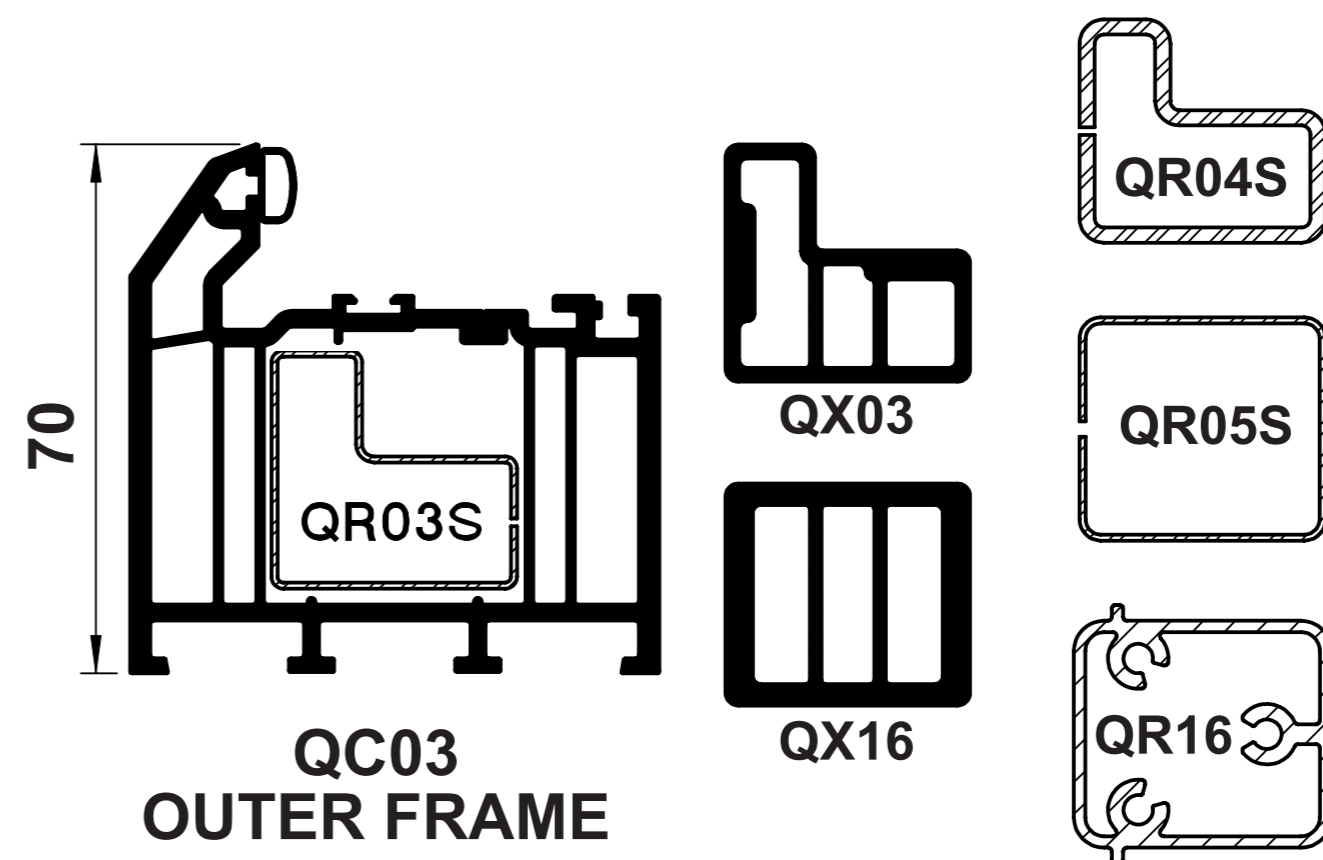
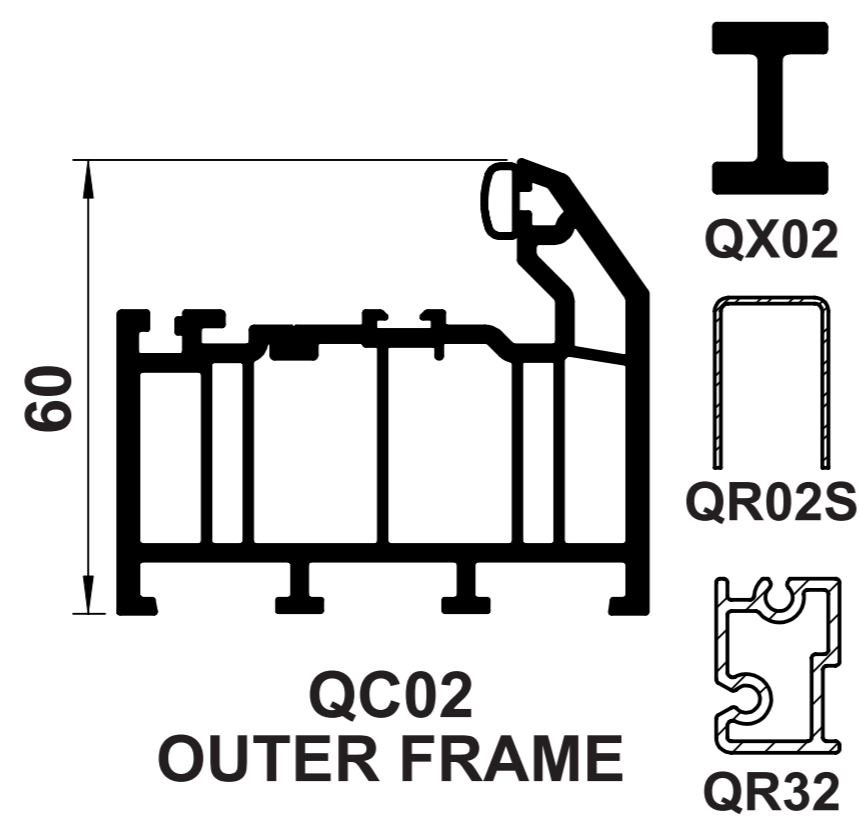
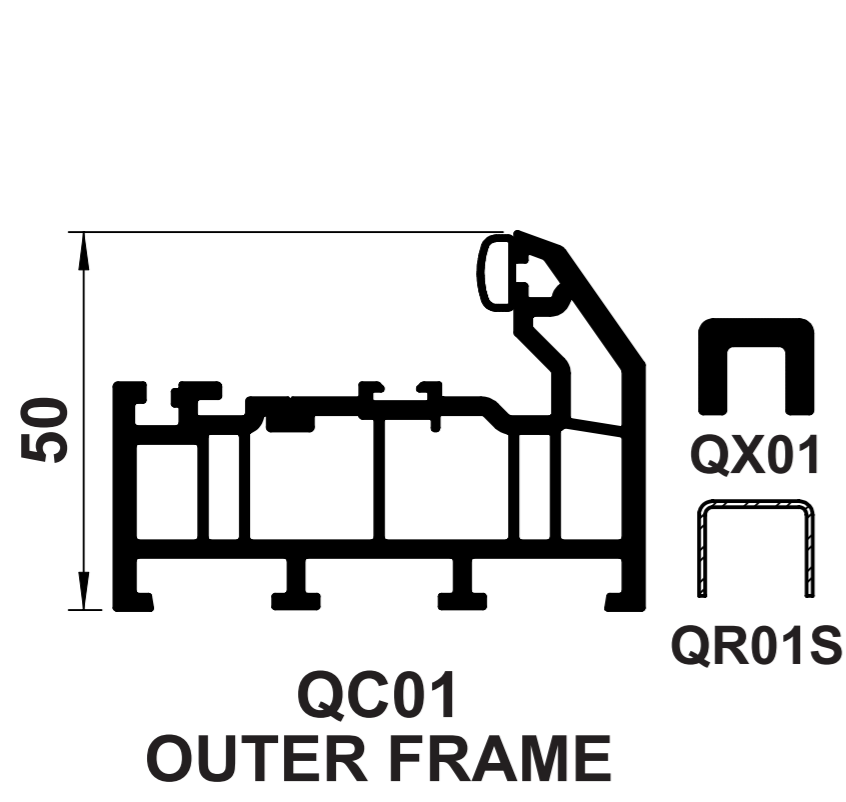
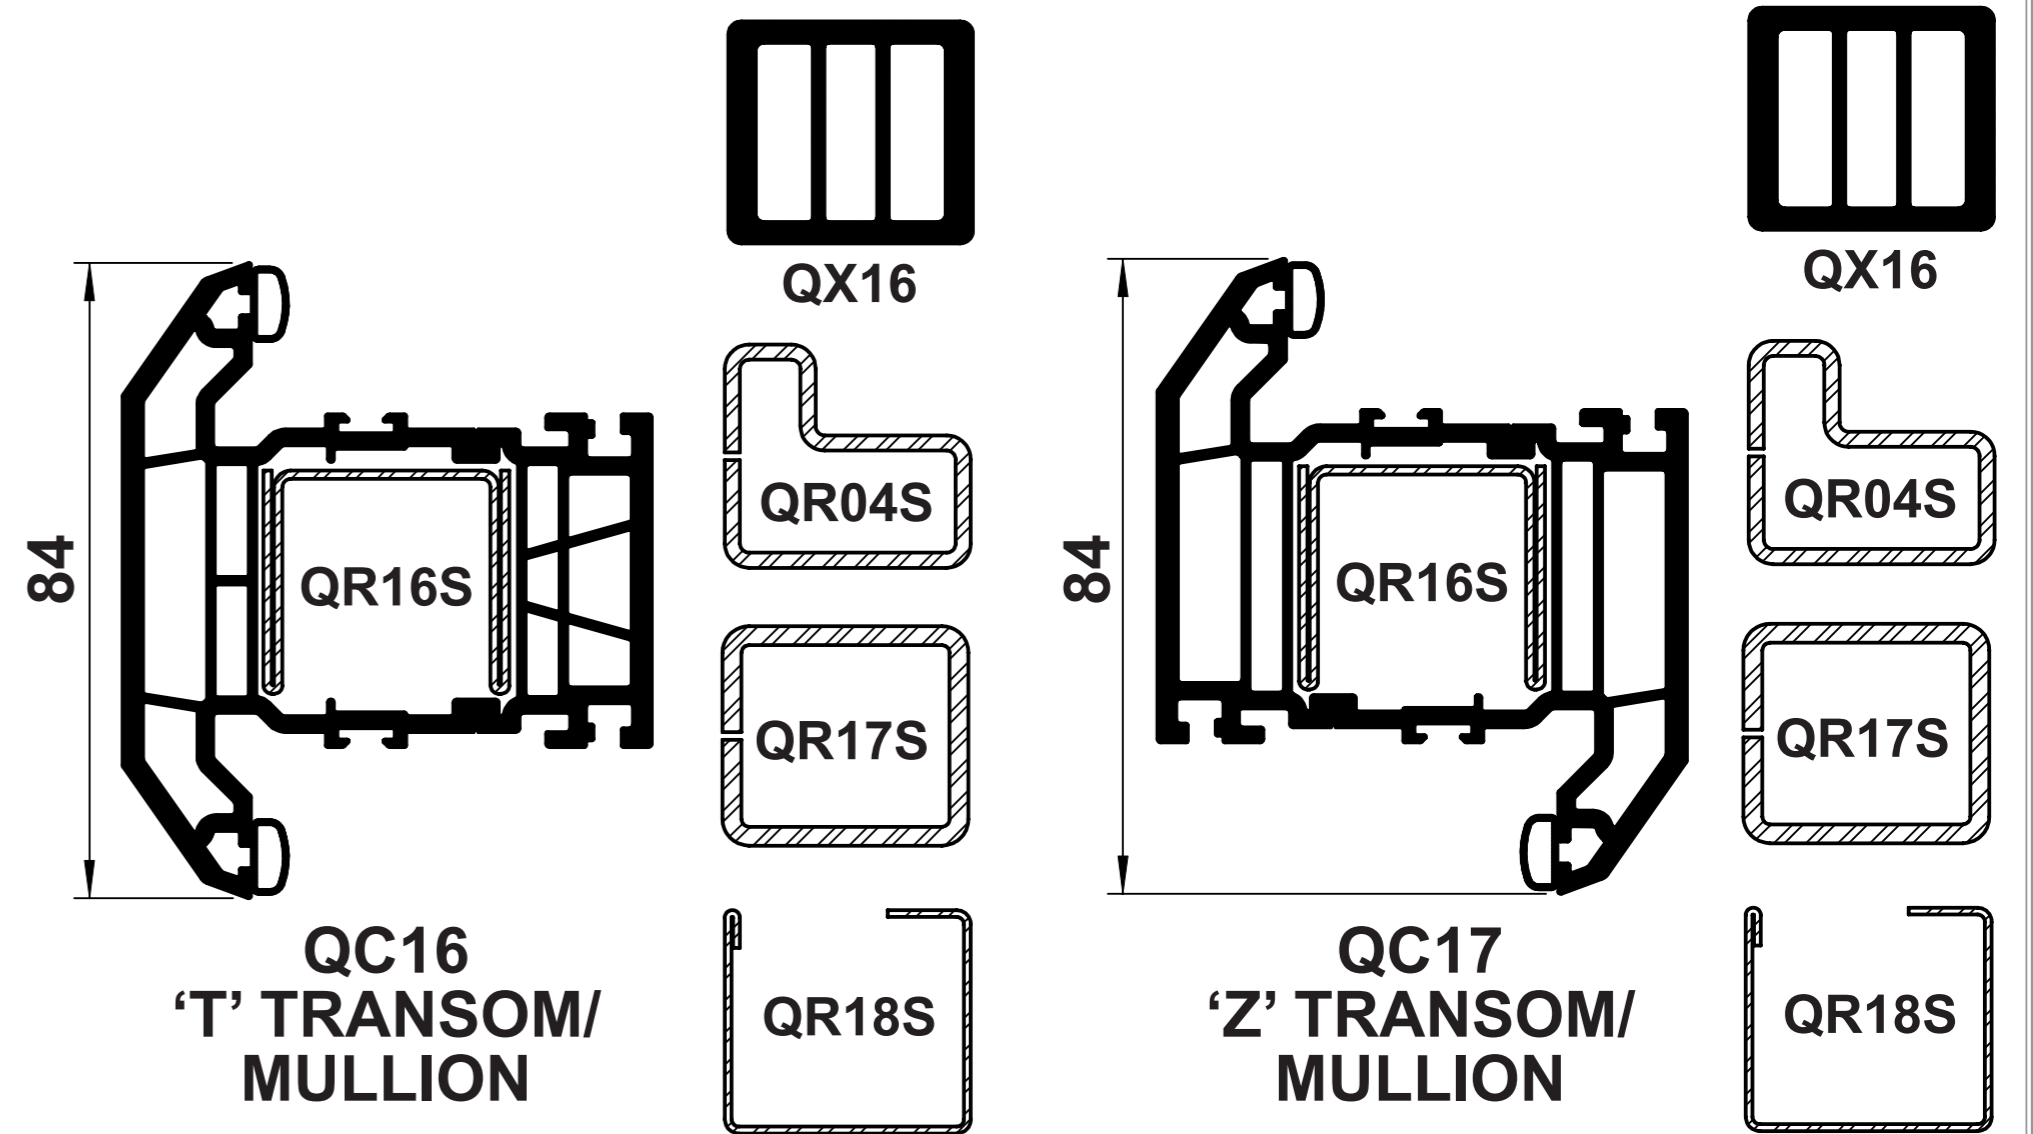




OUTER FRAMES

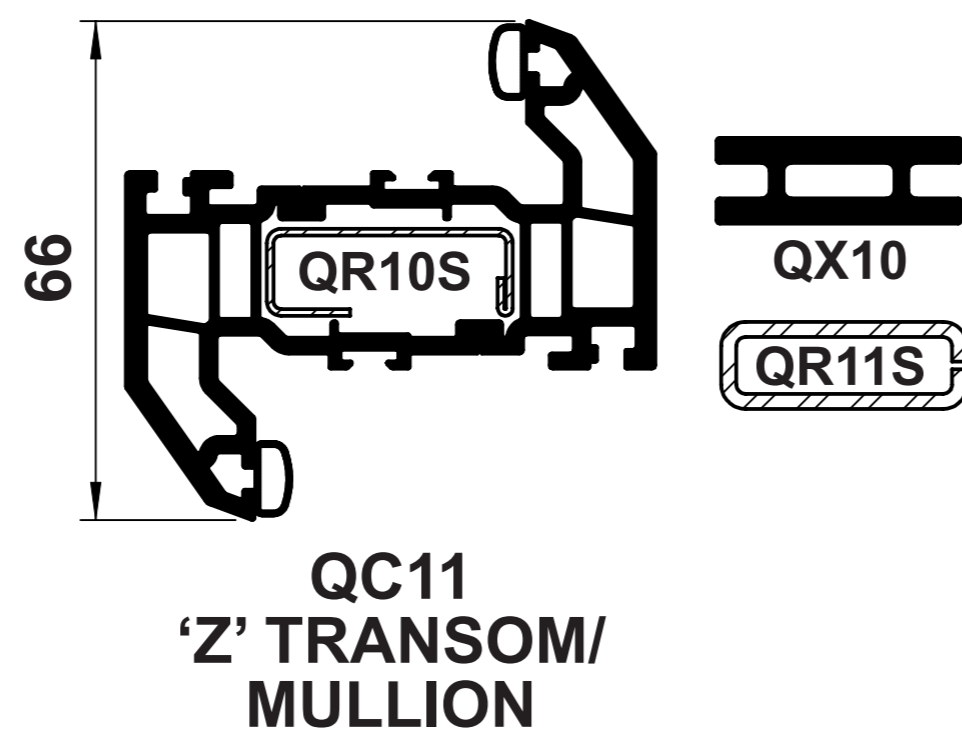




TRANSOMS/MULLIONS

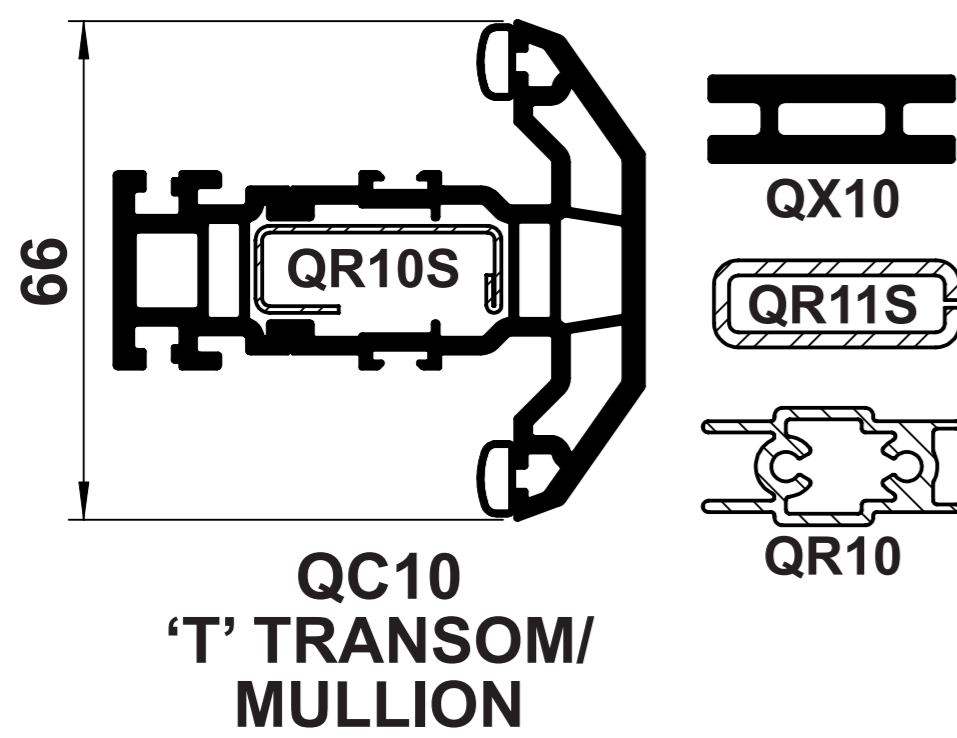



WINDOW SASHES

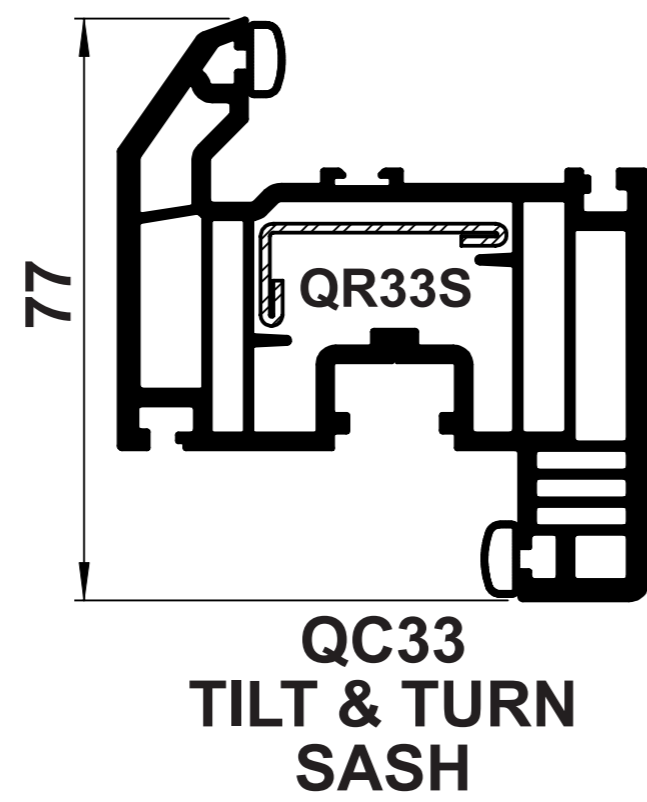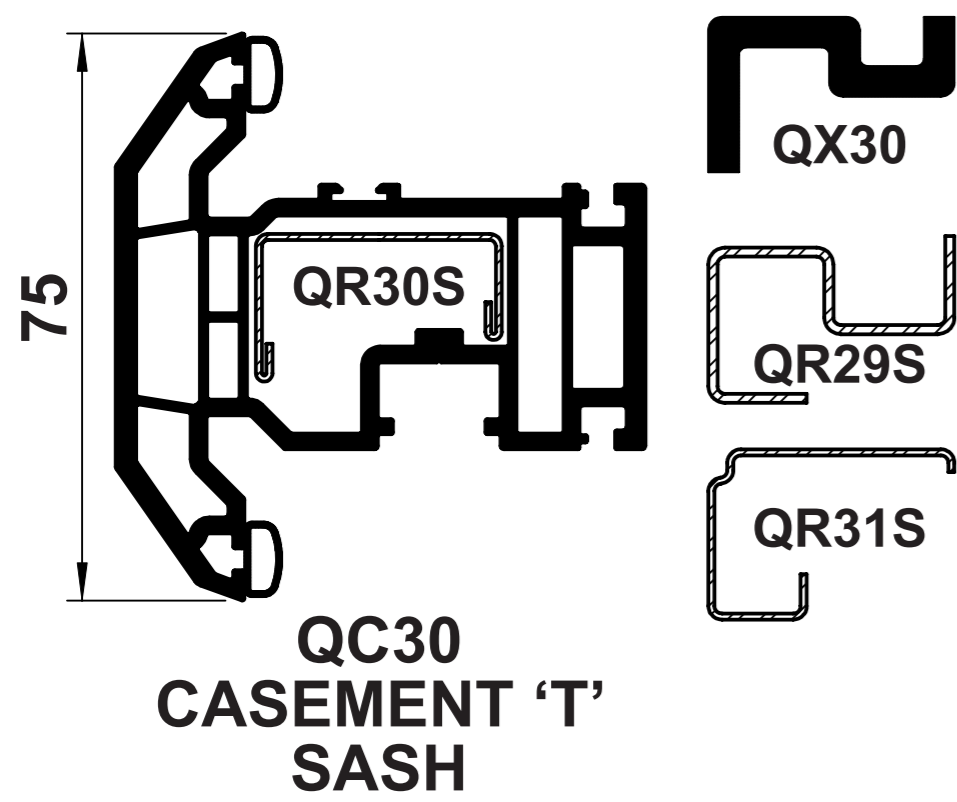


DOOR PROFILES

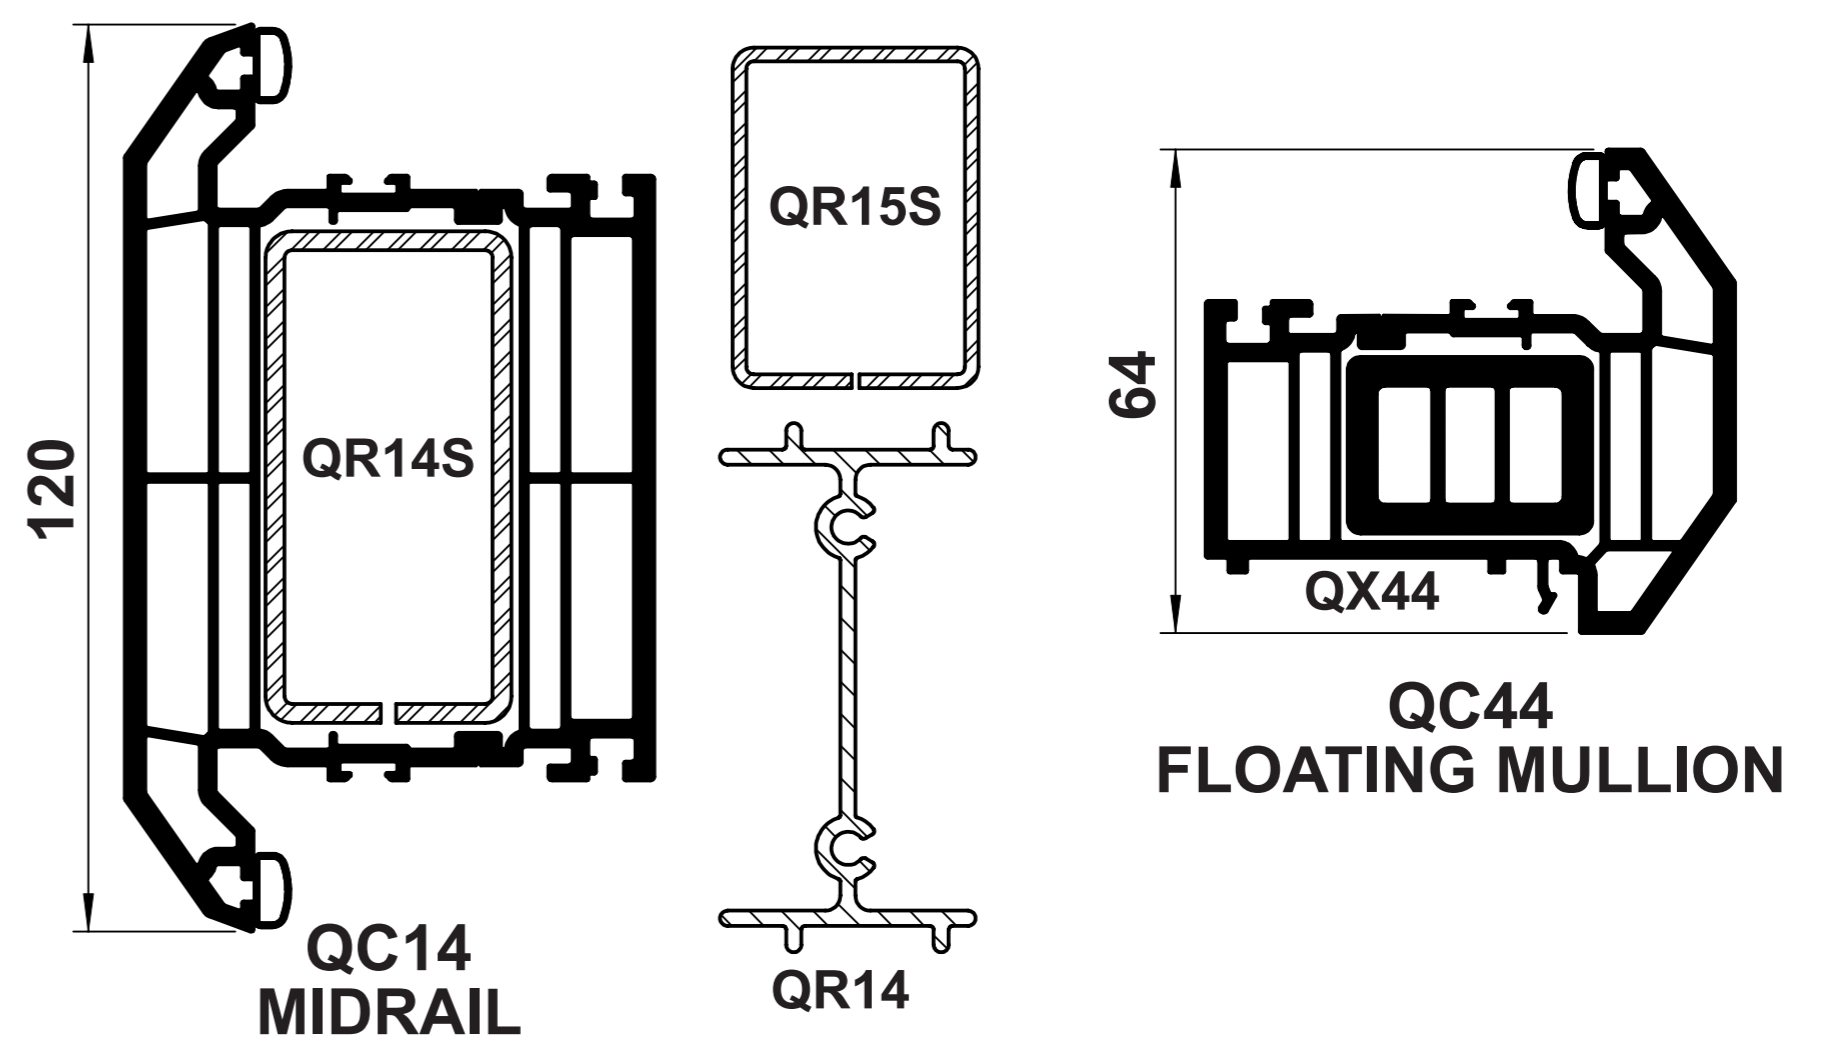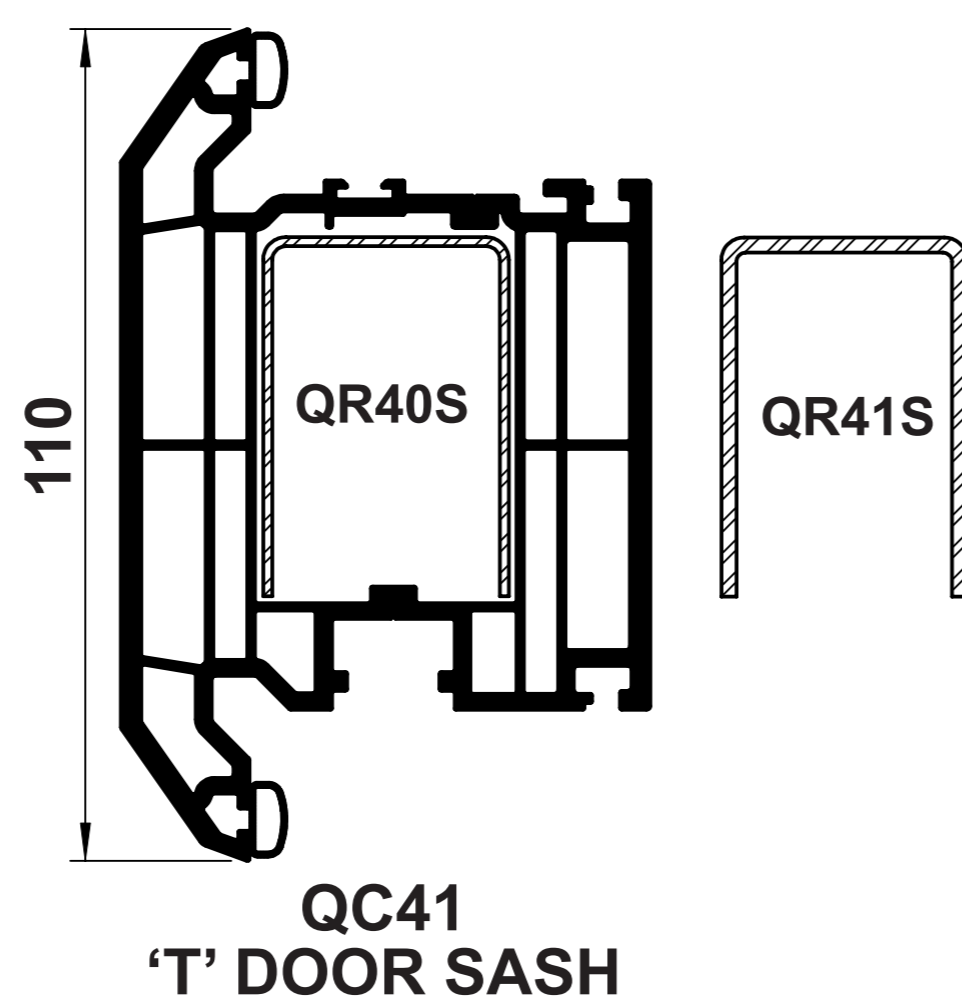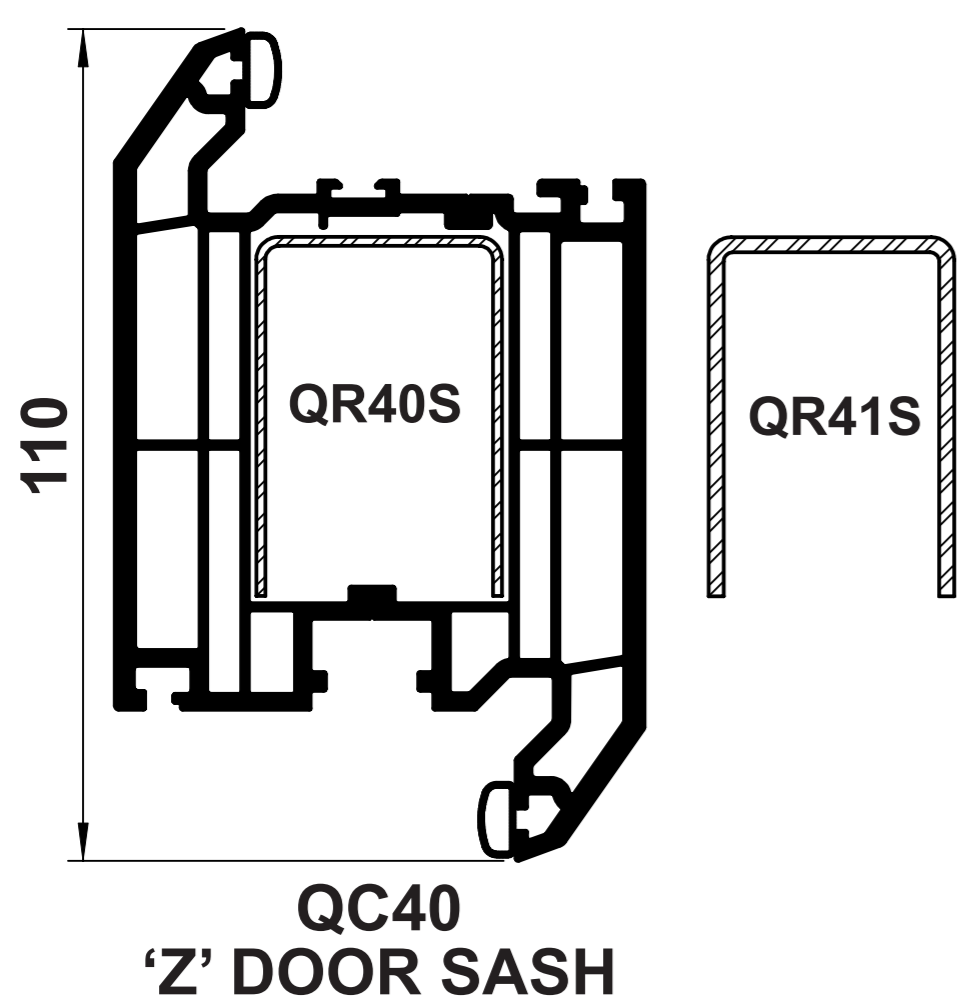

FLUSH CASEMENT

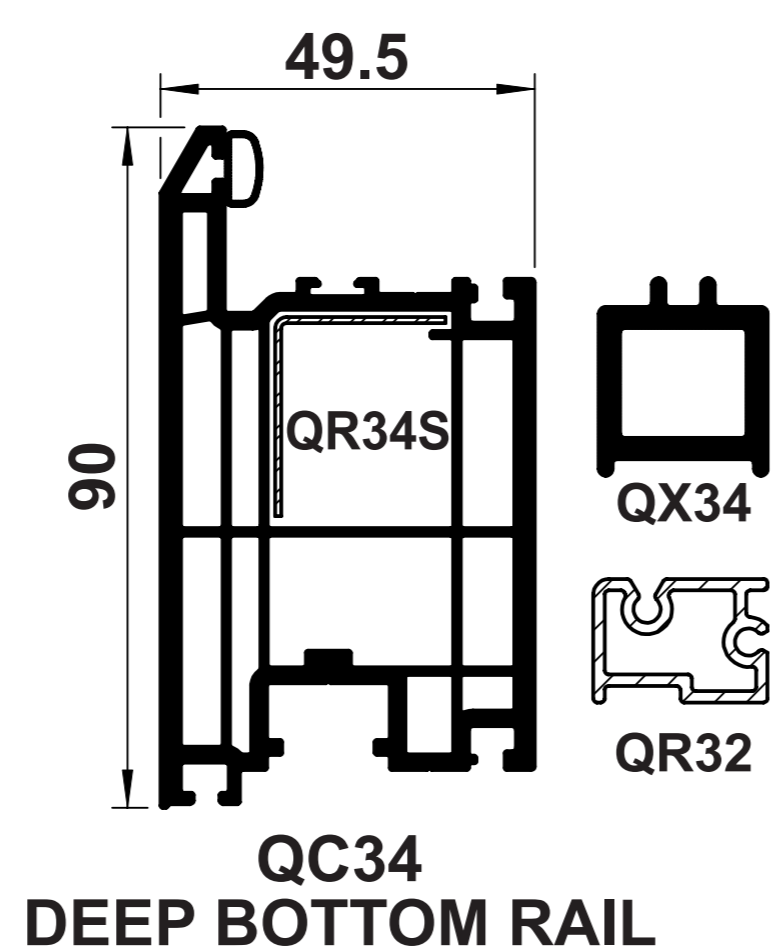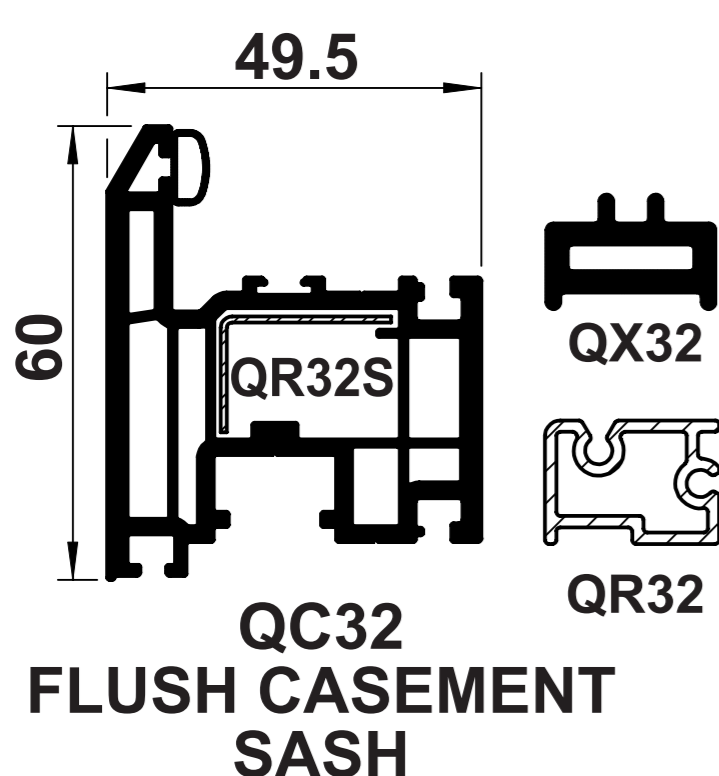

GLAZING BEADS

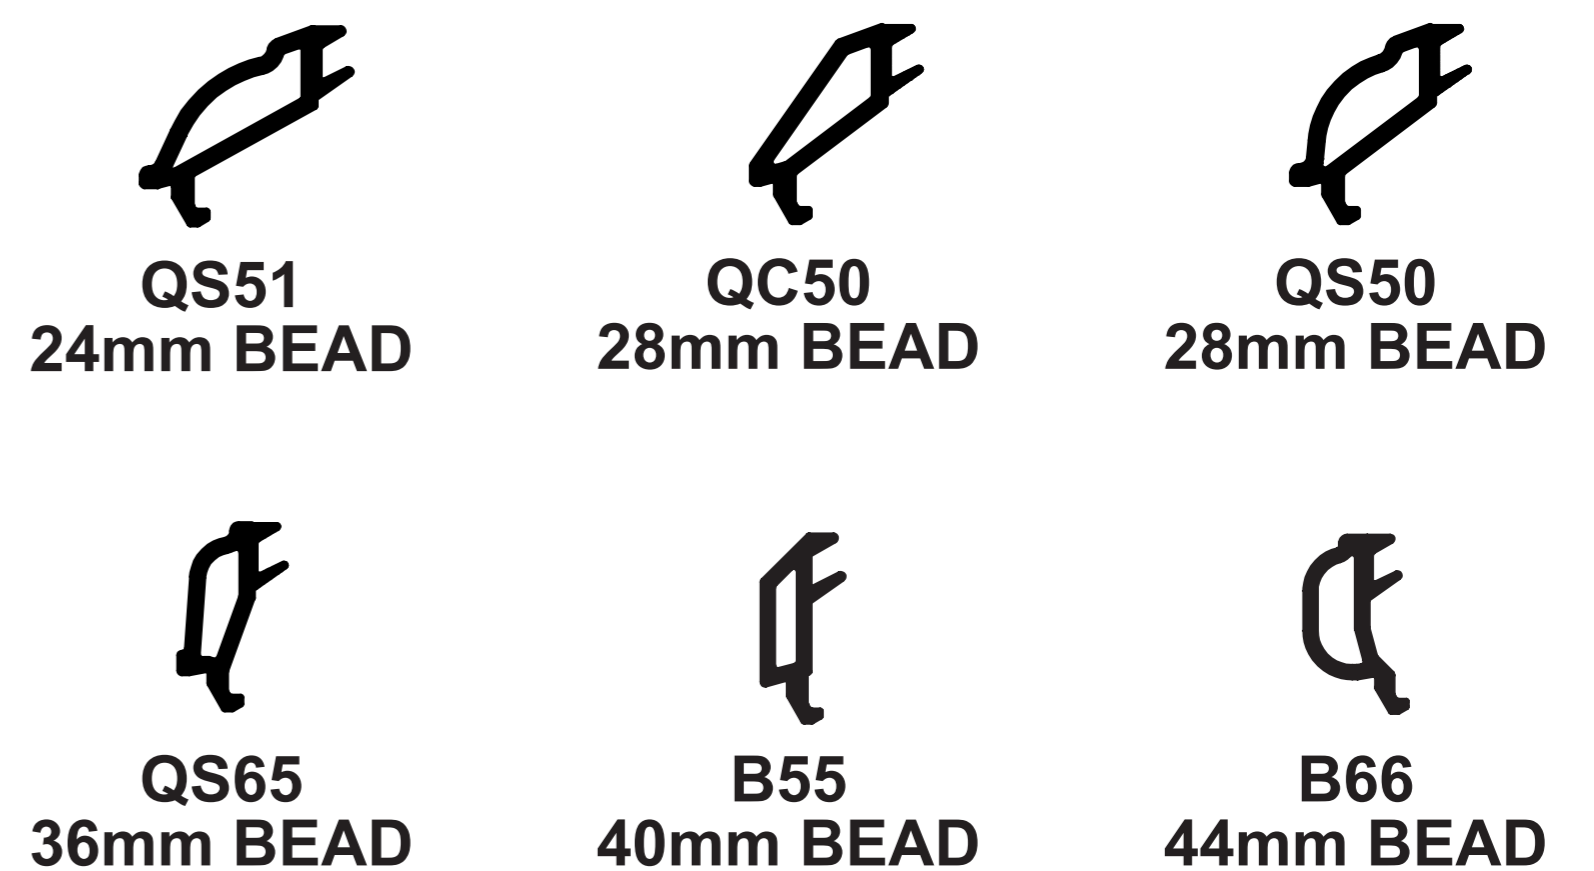

FLUSH CASEMENT USES
QS65 GLAZING BEAD FOR
24mm GLAZING