


FITZPATRICK DOORS TECHNICAL DATA : :

DRAWING No: STD-127-CD

Product/Reference : :

STANDARD "KNOCKDOWN" FRAME PROFILE (127mm) With CONSEALED DISC FIXINGS : :

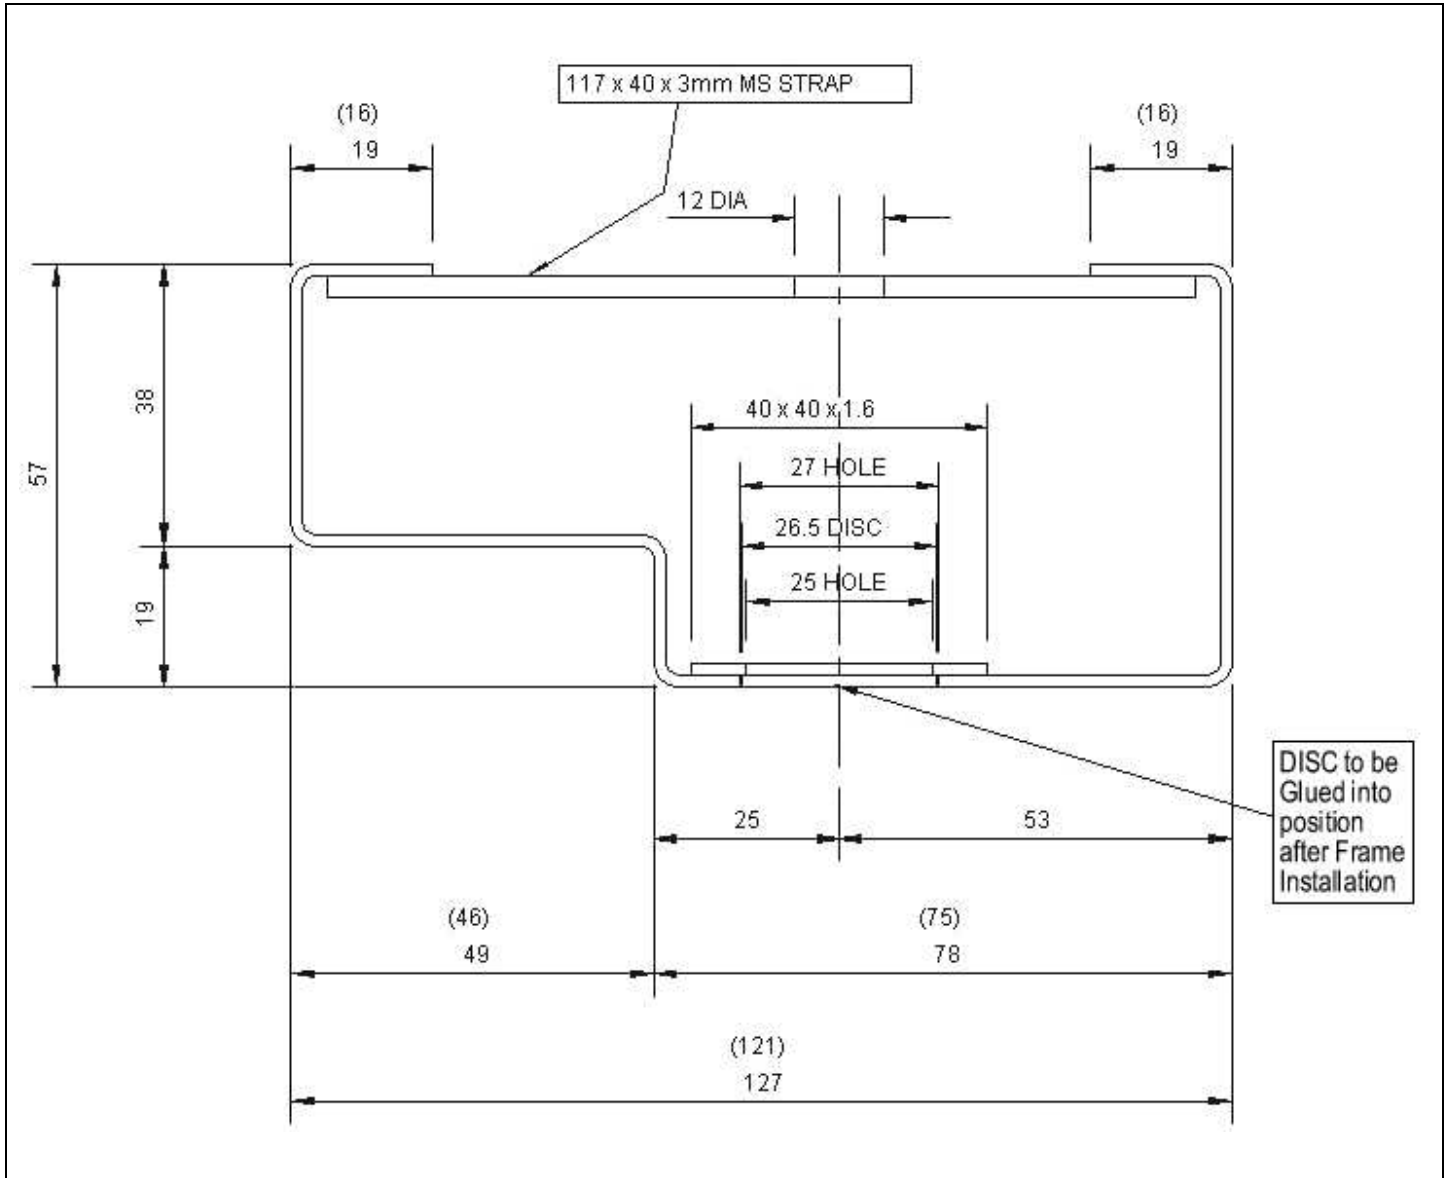

NB: Head Dimensions Shown in Brackets (. .)

Material: 1.6mm ZINTEC

Fitzpatrick Doors
Unit 2, Rabone Park, Rabone Lane,
Smethwick, Birmingham B66 2NN United Kingdom

Tel: 01773 530500
Fax: 01773 530040
Email: enquiries@fitzpatrickmetaldors.co.uk

Metal Doors

FITZPATRICK
www.fitzpatrickmetaldors.co.uk