
 


Product/Reference ::

STANDARD EWLM "L1" LOUVRE DETAILS ::

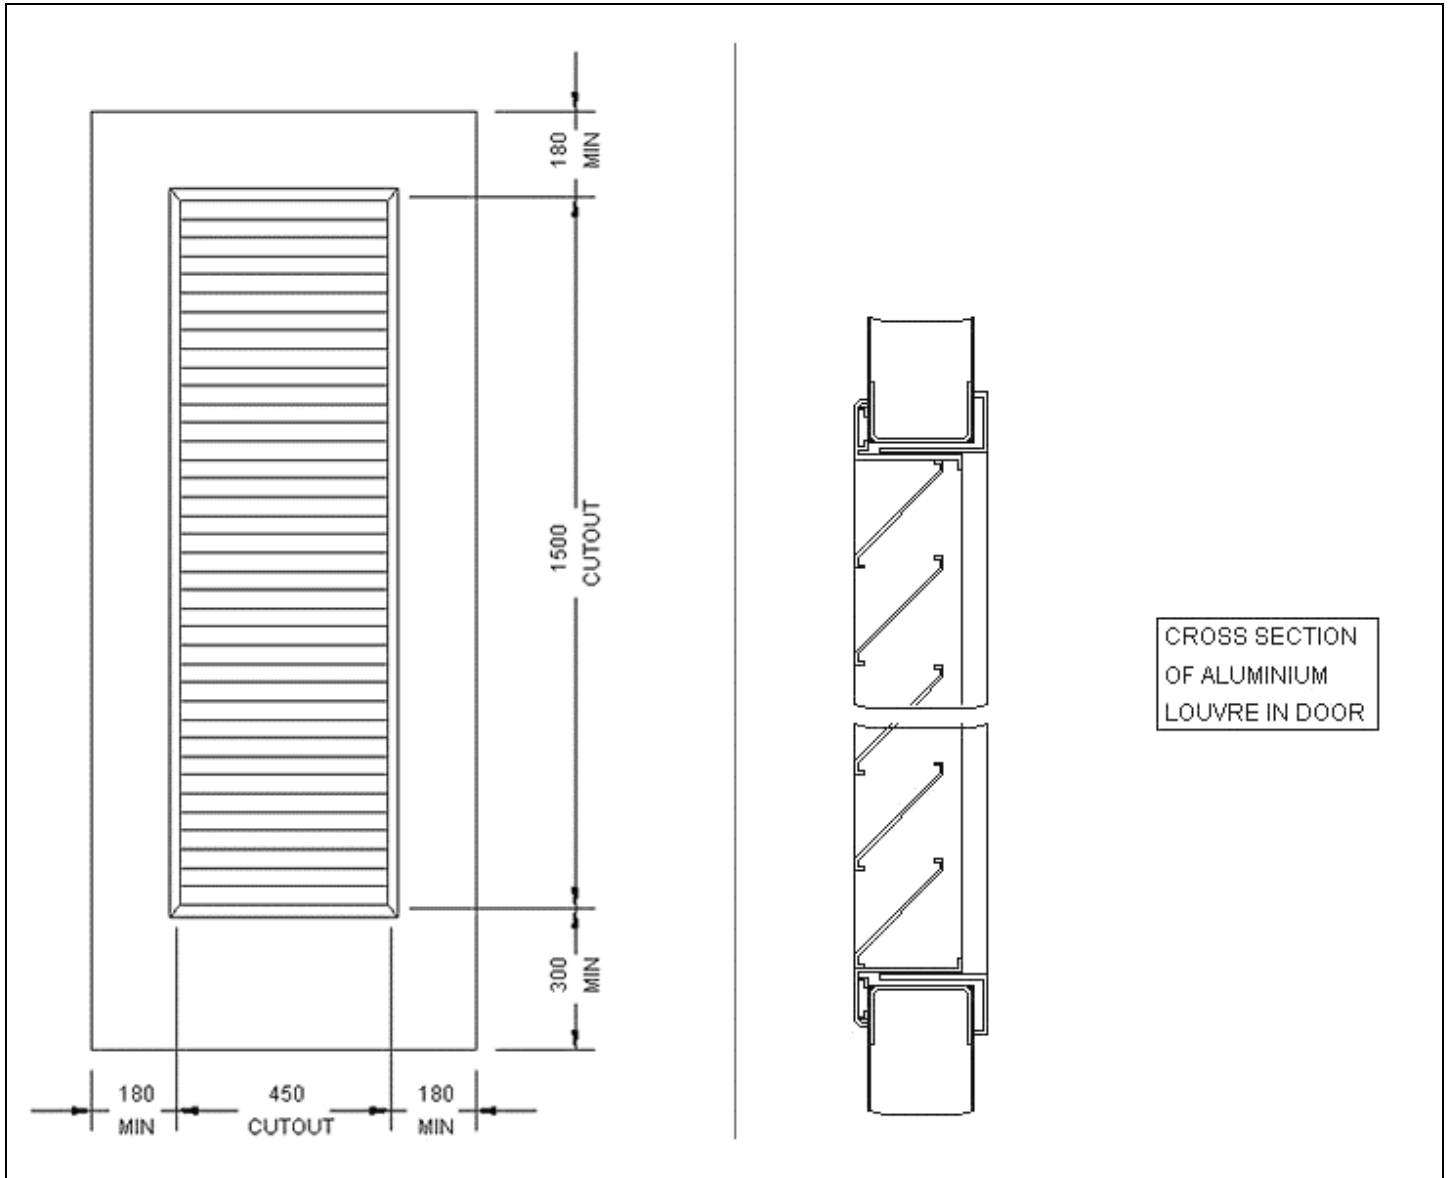

Fitzpatrick Doors
 Unit 2, Rabone Park, Rabone Lane,
 Smethwick, Birmingham B66 2NN United Kingdom

Tel: 01773 530500
 Fax: 01773 530040
 Email: enquiries@fitzpatrickmetaldors.co.uk

Metal Doors

FITZPATRICK
www.fitzpatrickmetaldors.co.uk