

© Copyright GreenBlue Urban

All dimensions and details are approximate and must be checked on site not scaled from the drawing. No part of this drawing can be reproduced or transmitted by any means electronic or mechanical including photocopy without prior permission in writing from GreenBlue Urban.

Package includes the following GreenBlue Urban products:

- GBURAC600A RootSpace uprights - 238 No. 500mm x 500mm x 600mm per tree
- GBURAC500A RootSpace Airflow deck - 208 No. 500mm x 500mm x 70mm

Rootsoil 20 to fill RootSpace and Root Barrier spaces (including root ball volume) - allow 15.6 cu. m per tree. Additional allowance needs to be made for settlement

RootStart Mycorrhiza - apply to tree pit at time of planting in accordance with manufacturer's recommendations - allow 200g per tree

RRURB1A RootRain Urban single inlet aeration/irrigation system with cast inlet

RRARBV150A Arborvent 150 Double inlet aeration/irrigation system with cast inlets including 2m 100mm diameter pipe

RER600A - ReRoot 600 barrier

RERJTA - ReRoot Jointing tape

GLTWGNA twinwall geonet - 35 sq. m

GRN20 plastic open reinforcing mesh, 20mm aperture - 60 sq. m

SASLCB Arborgy strapped anchor system - large




Note: Special drive rod kit required for SASLCB installation

20% additional for with the Geotextile and Reinforcing Mesh to allow for overlap and cutting requirements

For heavy load applications, install RootSpace side panels to installation as directed by engineer

Structural engineer's note:

For increased strength and stability in soft ground conditions, specify RootSpace modules to incorporate side panel inserts to tree pit perimeter

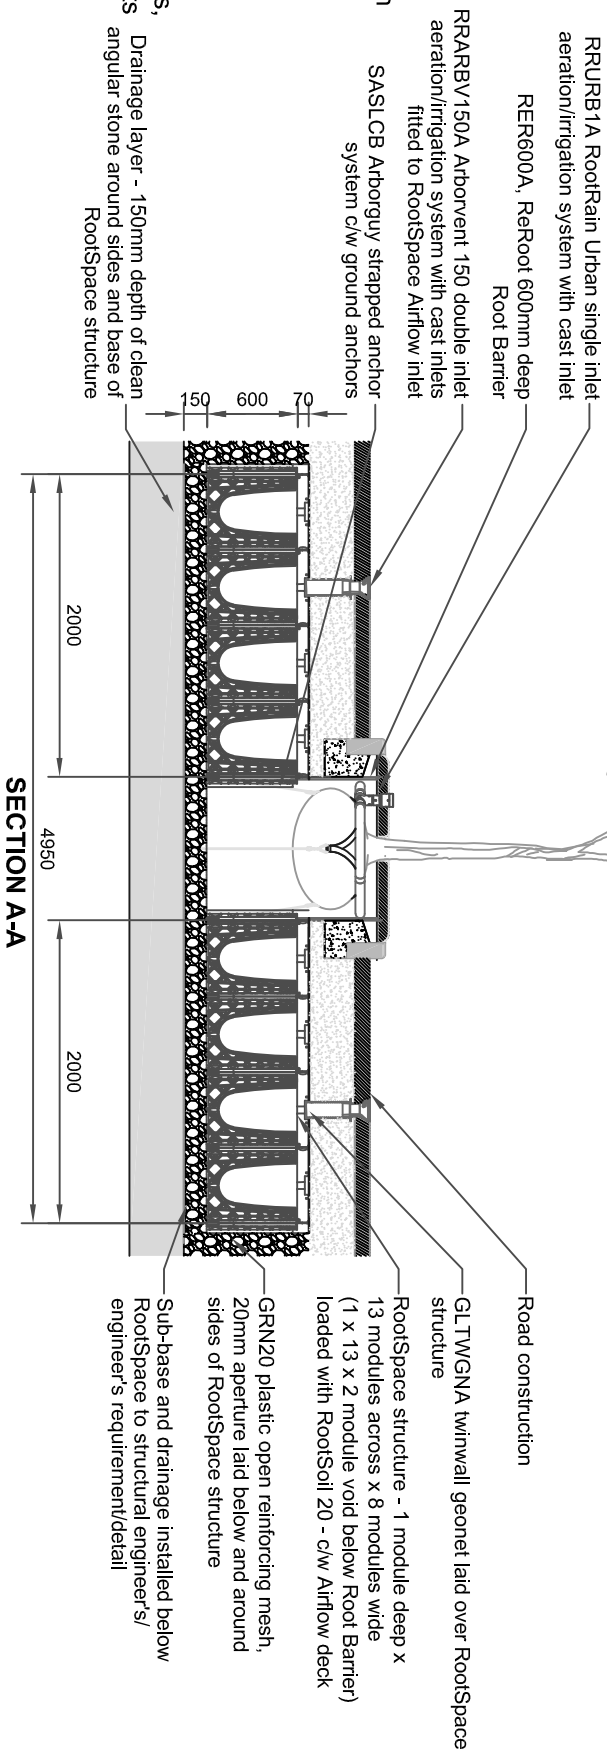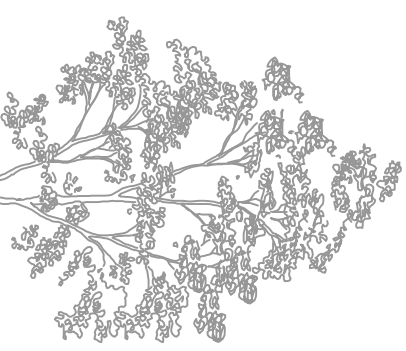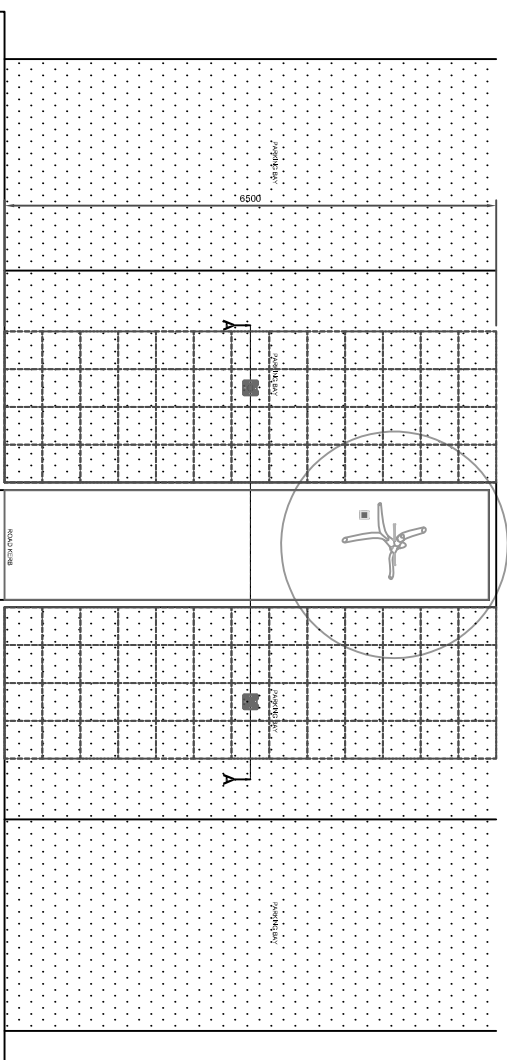

PROJECT

TREE PRODUCT PACKAGES

DRAWING TITLE
 TREE PIT SYSTEM INSTALLATION
 CONTINUOUS TREE TRENCH -
 ROOTSPACE CAR PARK DETAIL

CLIENT

DRAWING NUMBER

GBU 2013

REV NO

A

DATE

FEB '17

SCALE

1:50 @ A3

DRAWN BY

TES



Northpoint, Compass Park, Bodiam,
 East Sussex, TN32 5BS
 Sales and Service: +44 (0)1580 830800
 Website: www.greenblueurban.com