


All dimensions and details are approximate and must be checked on site not scaled from the drawing.

No part of this drawing can be reproduced or transmitted by any means electronic or mechanical including photocopy without prior permission in writing from GreenBlue Urban.

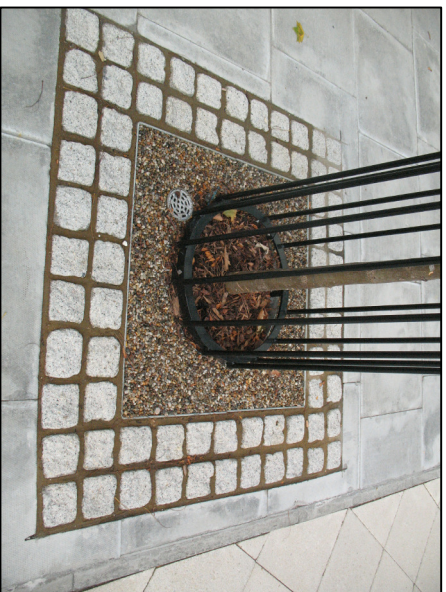

Package includes the following GreenBlue Urban products:

- GBURAC600A RootSpace uprights - 80 No. 500mm x 500mm x 600mm per tree
- GBURAC500A RootSpace Airflow deck - 32 No. 500mm x 500mm x 70mm
- RootSoil 20 to fill RootSpace and RootDirector spaces (including root ball volume) - allow 6 cu. m per tree. Additional allowance needs to be made for settlement
- RootStart Mycorrhiza - apply to tree pit at time of planting in accordance with manufacturer's recommendations - allow 200g per tree
- ARBPC12A - Pre cast 1200mm x 1200mm tree grille finished in Britany Bronze ArboResin, with galvanised steel support frame.
- RRARBV150A Arborvent 150mm inlet aeration system with cast inlets
- RD1000-RS RootSpace RootDirector - medium
- GLTWGNA twinwall geonet - 10 sq. m
- GRN20 plastic open reinforcing mesh, 20mm aperture - 25 sq. m

SASLCB Arborguy strapped anchor system - large




ULLSSP6A Ullswater vertical steel tree guard with round angle-section rings, 16mm round bars topped with 50mm diameter ball finials, finished in black

Note:

Special drive rod kit required for SASLCB installation
 20% additional for with the Geotextile and Reinforcing Mesh to allow for overlap and cutting requirements

Structural engineer's note:

For increased strength and stability in soft ground conditions, specify RootSpace modules to incorporate side panel inserts to tree pit perimeter

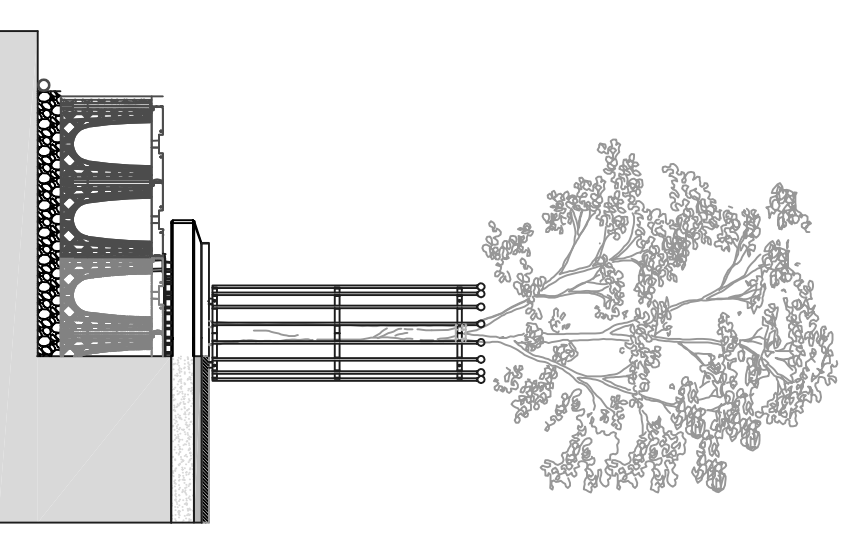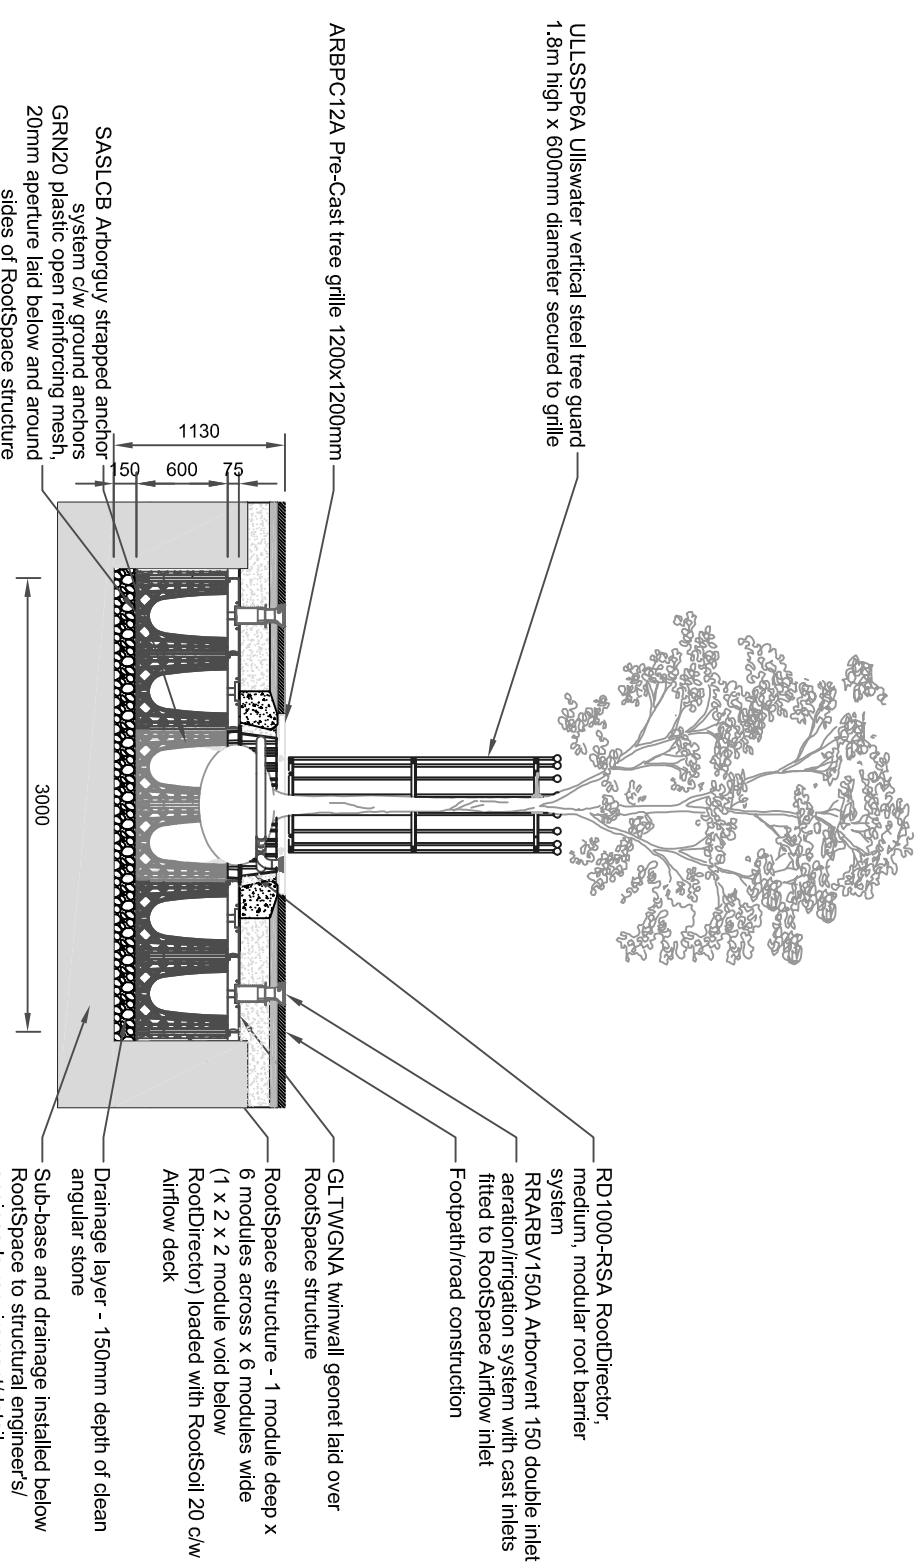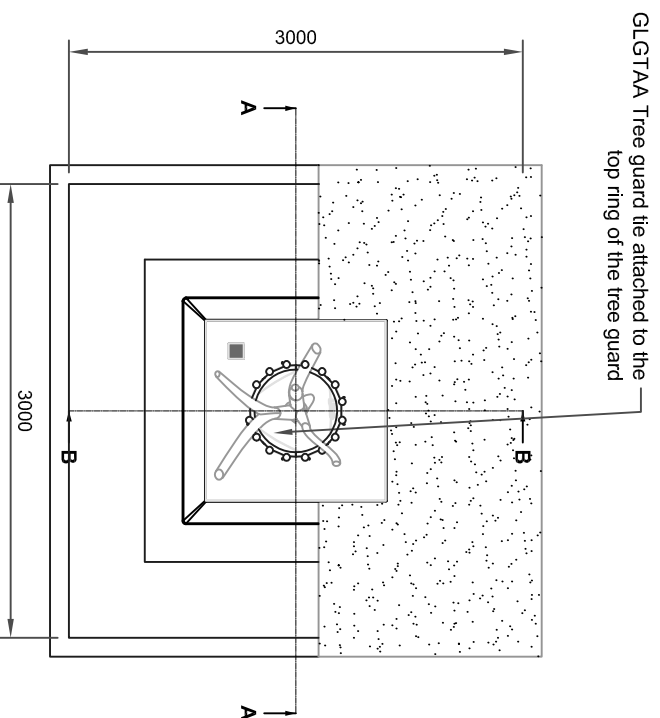

PROJECT

TREE PRODUCT PACKAGES

DRAWING TITLE

TREE PIT SYSTEM INSTALLATION
 STANDARD CAR PARK TREE PIT
 - RESIN BOUND - ROOTSPACE

CLIENT

DRAWING NUMBER

GBU 2015

REV NO

A

DATE

FEB '17

SCALE

1:50 @ A3

DRAWN BY

TES



Northpoint, Compass Park, Bodiam,
 East Sussex, TN32 5BS
 Sales and Service: +44 (0)1580 830800
 Website: www.greenblueurban.com