



DOUBLE BANBURY Canopy

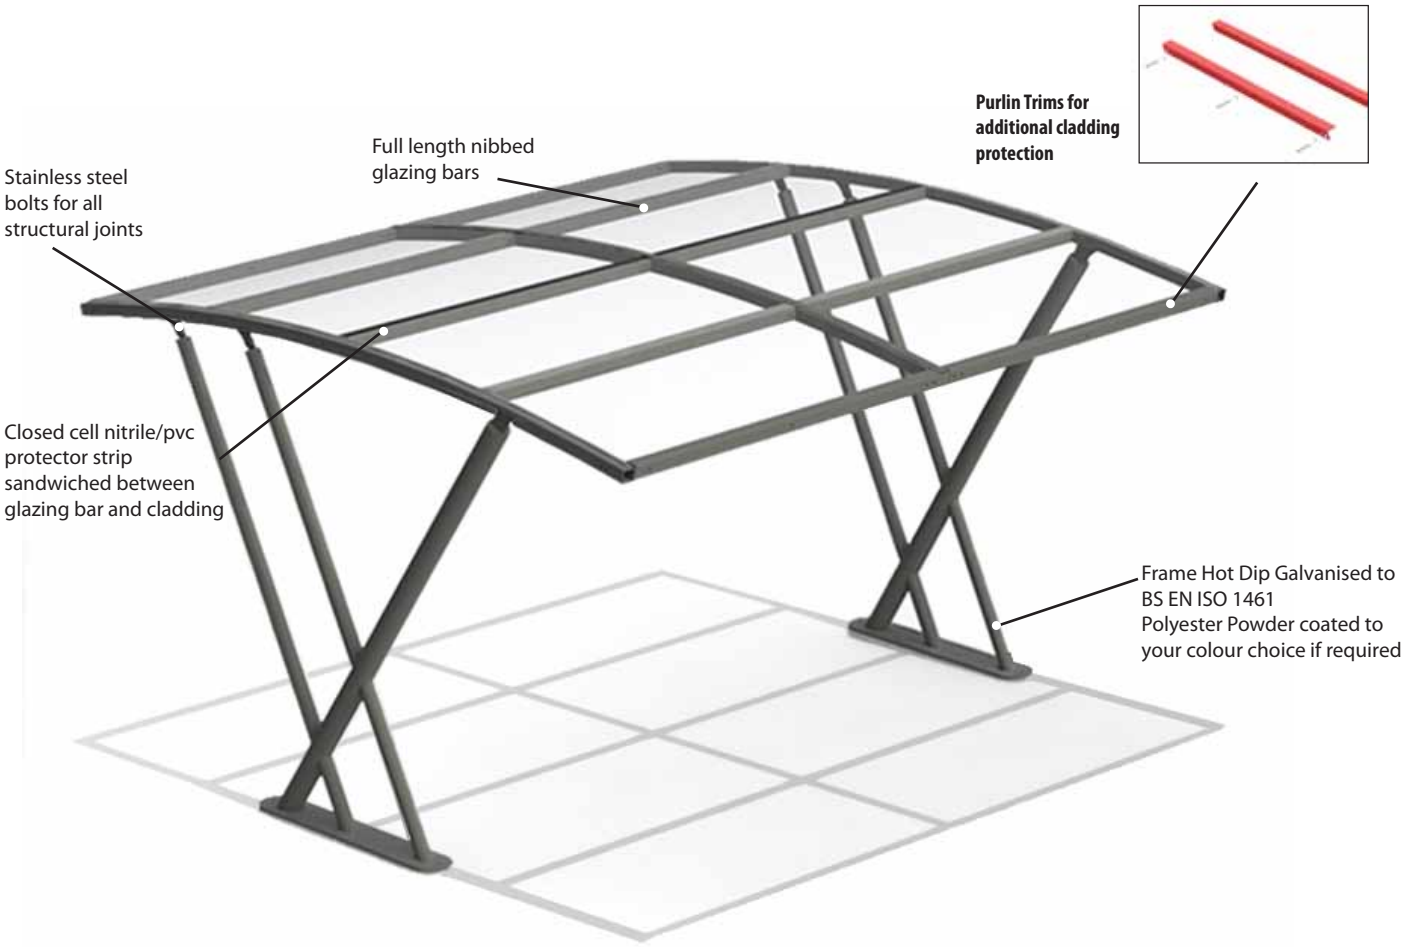

TEL: +44(0)1782 339320
 FAX: +44(0)1782 339323
 shelters@iae.co.uk
 www.iae.co.uk



DOUBLE BANBURY DIMENSIONS(mm)3850W X 2200H X4100L

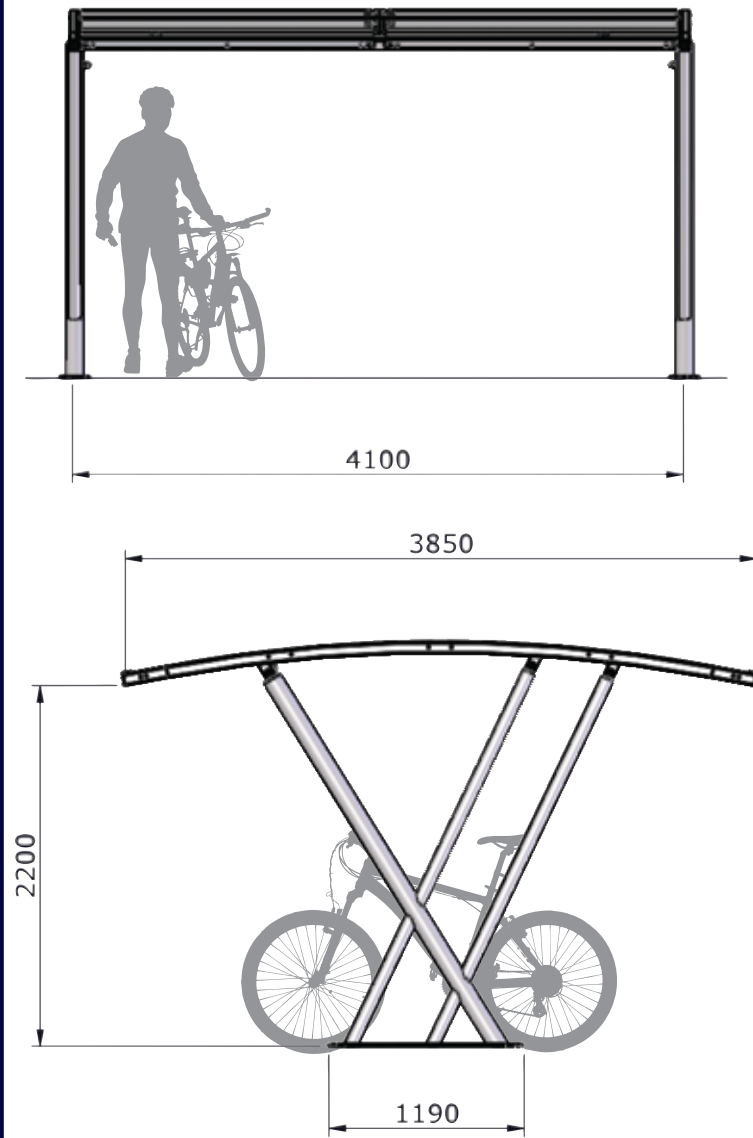

AS STANDARD

- Heavy Duty Steel Frame
- Base Plate Fixing
- 5mm UV PETG Cladding
- Stainless Steel Fixings to all structural joints
- Galvanising to BS EN ISO 1461

BANBURY OPTIONS

- Powder coated to a choice of colours
- Can be root fixed (extra fittings required)
- Can be Extended after installation to form an inline shelter
- Solar Lighting