

ENVIRONMENTAL PRODUCT DECLARATION

as per ISO 14025 and EN 15804


Owner of the Declaration	Interface Europe
Programme holder	Institut Bauen und Umwelt e.V. (IBU)
Publisher	Institut Bauen und Umwelt e.V. (IBU)
Declaration number	EPD-IFF-20120021-CBD1-EN
Issue date	18/02/2013
Valid to	18/02/2018

Modular carpet tiles
tufted, 100% recycled PA 6, 800-900 g/m², solution-dyed,
Graphlex® backing system
Interface®




www.bau-umwelt.com / <https://epd-online.com>

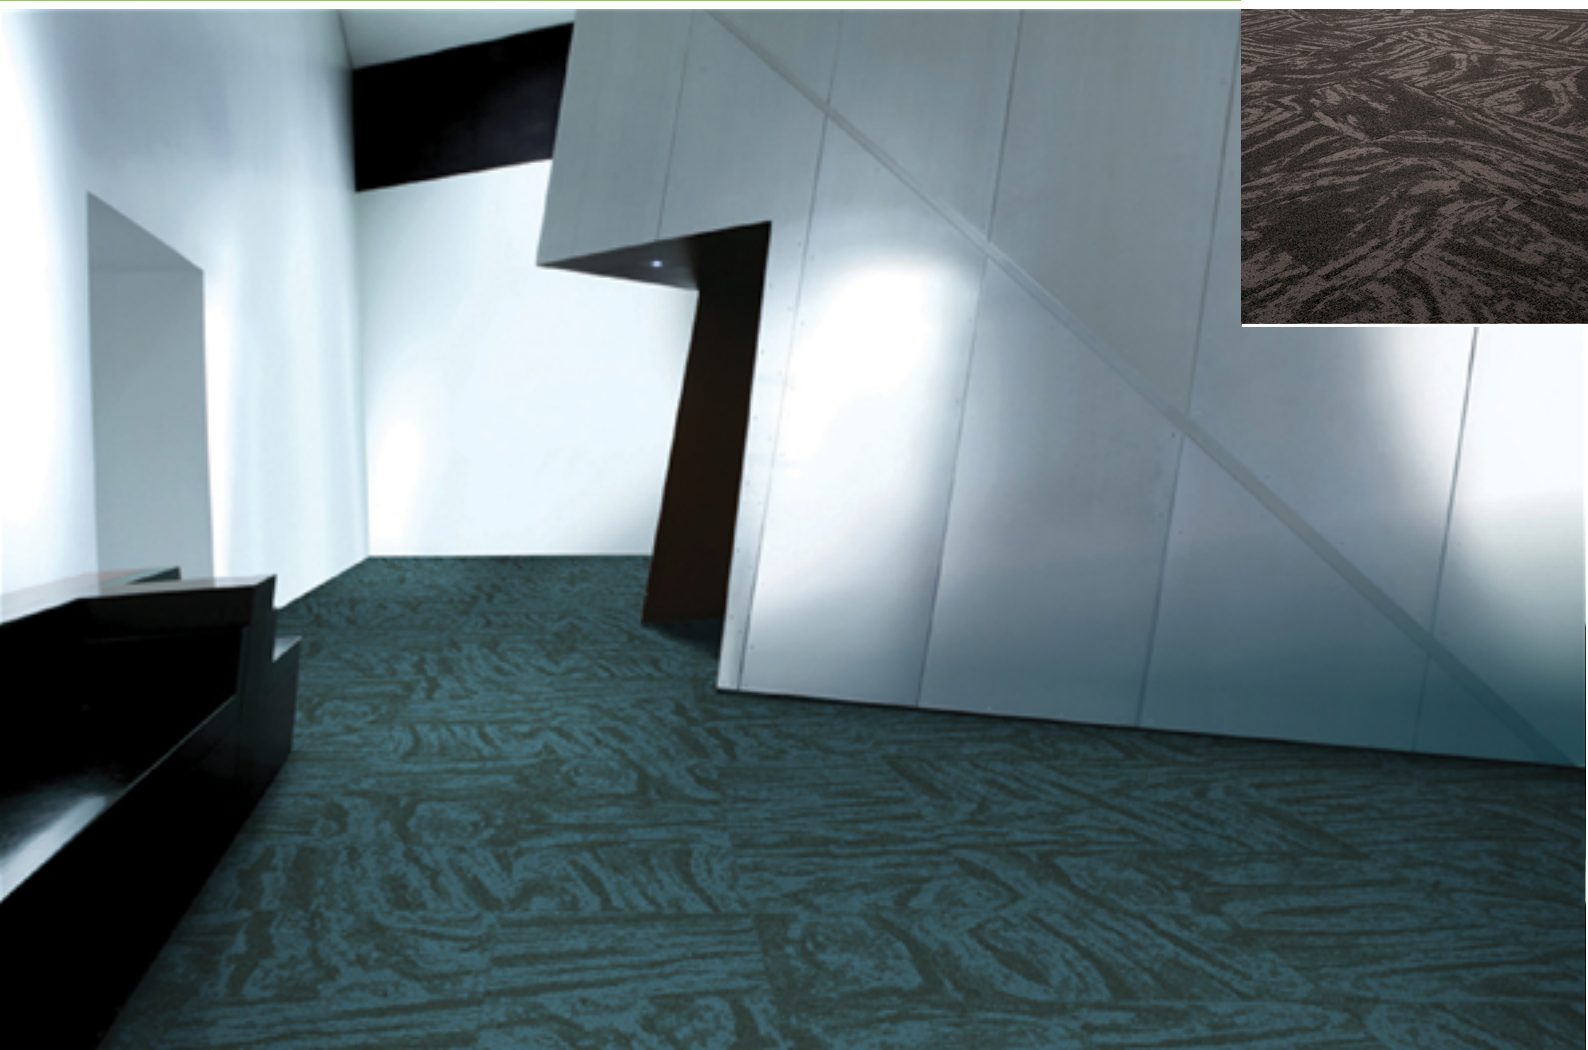

Institut Bauen
und Umwelt e.V.



General Information

<p>Interface®</p> <hr/> <p>Programme holder IBU - Institut Bauen und Umwelt e.V. Rheinufer 108 D-53639 Königswinter</p> <hr/> <p>Declaration number EPD-IFF-20120021-CBD1-EN</p> <hr/> <p>This Declaration is based on the Product Category Rules: Floor coverings, 07-2012 (PCR tested and approved by the independent expert committee)</p> <hr/> <p>Issue date 18/02/2013</p> <hr/> <p>Valid to 18/02/2018</p> <hr/>  <hr/> <p>Prof. Dr.-Ing. Horst J. Bossenmayer (President of Institut Bauen und Umwelt e.V.)</p> <hr/>  <hr/> <p>Prof. Dr.-Ing. Hans-Wolf Reinhardt (Chairman of SVA)</p>	<p>Modular carpet tiles tufted, 100% recycled PA 6, 800-900 g/m², solution-dyed, Graphlex® backing system</p> <hr/> <p>Owner of the Declaration Interface Europe Industrielaan 15 3925ZG Scherpenzeel</p> <hr/> <p>Declared product / Declared unit Tufted modular carpet tiles having a surface pile of 100% recycled solution-dyed polyamide 6 and a Graphlex® backing system / 1m²</p> <hr/> <p>Scope: The declaration applies for a group of tufted modular carpet tiles with a total pile material input of 800-900 g/m² and a Graphlex® backing system. It is only valid in conjunction with a valid PRODIS licence. The product is manufactured in Craigavon, Ireland (tufting) and in Scherpenzeel, Netherlands (back coating). The owner of the declaration shall be liable for the underlying information and evidence.</p> <hr/> <p>Verification</p> <table border="1"> <tr> <td colspan="2">The CEN Norm EN 15804 serves as the core PCR</td> </tr> <tr> <td colspan="2">Independent verification of the declaration and data according to ISO 14025</td> </tr> <tr> <td><input type="checkbox"/> internally</td> <td><input checked="" type="checkbox"/> externally</td> </tr> </table> <hr/>  <hr/> <p>Dr. Eva Schmincke (Independent tester appointed by SVA)</p>	The CEN Norm EN 15804 serves as the core PCR		Independent verification of the declaration and data according to ISO 14025		<input type="checkbox"/> internally	<input checked="" type="checkbox"/> externally
The CEN Norm EN 15804 serves as the core PCR							
Independent verification of the declaration and data according to ISO 14025							
<input type="checkbox"/> internally	<input checked="" type="checkbox"/> externally						

Product

Product description

Tufted modular carpet tiles having a surface pile of 100% recycled solution-dyed polyamide 6, a primary backing with recycled content and a Graphlex® backing system with recycled content.

Graphlex® backing system:

Bitumen backing compound (containing recycled materials), glass-fleece reinforcement and polypropylene covering fleece.

The declaration applies for a group of products with a total pile-material input of 800-900 g/m². The calculations refer to the average pile-material input of 850 g.

Recycled content (post and pre-consumer) out of total weight: 62,2 %

Application

According to the use class as defined in EN 1307 the products can be used in all professional area which require **class 33** or less.

Technical Data

Constructional data

Name	Value	Unit
Product Form	Tiles	-
Type of manufacture	Tufted	-
Yarn type	100% recycled PA6	-
Secondary backing	Heavy backing bitumen based with textile bottom	-
Total carpet weight	4638	g/m ²
Total pile weight	850	g/m ²

Additional product properties according to EN 1307 can be found on the "Product Information System (PRODIS)" using the PRODIS registration number of the product.
www.pro-dis.info

Base materials / Ancillary materials

Name	Value	Unit
Polyamide 6	18,7	%
Polyester	1,9	%
Polypropylene	1,1	%
Limestone	47,7	%
Bitumen	16,4	%
Aluminium hydroxide	5,7	%
SBR-latex	7,2	%
Glass fibre	0,7	%
Additives	0,6	%

Reference service life

The service life of textile floorcoverings strongly depends on the correct installation taking into account the declared use classification and the adherence of cleaning and maintenance instructions.

A minimum service life of 10 years could be assumed, technical service life can be considerably longer.

LCA: Calculation rules

Declared Unit

Declared unit

Name	Value	Unit
Declared unit	1	m ²
Conversion factor to 1 kg (average product)	0.22	-
Mass reference (average product)	4,638	kg/m ²

System boundary

Type of the EPD: Cradle to grave.

System boundaries of the modules A, B, C, D:

A1-A3 Production:

Energy supply and production of the basic material, processing of secondary material, auxiliary material, transport of the material to the manufacturing site, emissions, waste water treatment, packaging material and waste processing up to the landfill of residual waste (except radioactive waste). Credits for electricity and steam from the incineration of production waste are aggregated.

A4 Transport:

Transport of the packed textile floorcovering from manufacturing gate to the place of installation.

A5 Installation:

Installation of the textile floorcovering, production and transport of auxiliary material, waste processing up to the landfill of residual waste (except radioactive waste), the production of the amount of carpet that occurs as installation waste incl. its transport to the place of installation.

Credits for electricity and steam from the incineration of installation waste leave the product system.

B1 Use:

Indoor emissions during the use stage. Due to known VOC-decay curves of the product after the first year no product related VOC-emissions are relevant.

B2 Maintenance:

Cleaning of the textile floorcovering for a period of 1 year:

- Vacuum cleaning – electricity supply

- Wet cleaning – electricity, water consumption, production of the cleaning agent, waste water treatment.

The declared values in this module have to be multiplied with the assumed service time of the floor covering in the building considered.

B3 - B7:

The modules are not relevant and therefore not declared.

C1 De-construction:

De-construction of the floorcovering is made by handcraft and causes no additional impacts.

C2 Transport:

Transport of the carpet waste to landfill, to the municipal waste incineration (MWI) or to the waste collection for recycling.

C3 Waste processing:

C3-0, C3-1: Landfill and waste incineration need no waste processing.

C3-2: Collection of the carpet waste, waste processing (granulating).

C4 Disposal

C4-0, C4-1: Impacts from landfill or from waste incineration (credits leave the system boundaries), C4-2: The processed carpet waste leaves the system and need no disposal.

D Recycling potential:

D-0, D-1: Energy credits from landfill and from waste incineration (processing with < 60% efficiency),

D-2: Transport from the reprocessing plant to the cement plant, substitution of material and fuel input in the cement kiln (substantial and energetic credits).

Comparability

Basically, a comparison or an evaluation of EPD data is only possible if all the data sets to be compared were created according to EN 15804 and the building context, respectively the product-specific characteristics of performance, are taken into account.

LCA: Scenarios and additional technical information

The following information refer to the declared modules and are the basis for calculations or can be used for further calculations. All indicated values refer to the declared functional unit.

Transport to the construction site (A4)

Name	Value	Unit
Litres of fuel (truck, EURO 0-5 mix)	29.4	l/100km
Transport distance	700	km
Capacity utilisation (including empty runs)	85	%
Gross density of products transported	590	kg/m ³

Installation in the building (A5)

Name	Value	Unit
Auxiliary (PET-connectors)	0.004	kg
Material loss	0.14	kg

Cardboard waste (packaging material) leaves the system for recycling. Installation waste is considered to be incinerated in a municipal waste incineration plant.

Maintenance (B2)

Indication per m² and year

Name	Value	Unit
Maintenance cycle (wet cleaning)	1,5	1/year
Maintenance cycle (vacuum cleaning)	208	1/year
Water consumption (wet cleaning)	0.003	m ³
Cleaning agent (wet cleaning)	0,06	kg
Electricity consumption	0.314	kWh

Further information on cleaning and maintenance see www.interface.com

End of Life (C1-C4)

Three different end-of-life scenarios are declared and the results are indicated separately in module C. Each scenario is calculated as a 100% scenario.

Scenario 0: 100% landfill

Scenario 1: 100% municipal waste incineration (MWI)

Scenario 2: 100% recycling in the cement industry

If combinations of these scenarios have to be calculated this should be done according to the following scheme:

$$\begin{aligned} \text{EOL-impact} &= x\% \text{ impact (Scenario 0)} \\ &+ y\% \text{ impact (Scenario 1)} \\ &+ z\% \text{ impact (Scenario 2)} \end{aligned}$$

Name	Value	Unit
Collected as mixed construction waste (scenario 0 and 1)	4.64	kg
Collected separately (scenario 2)	4.64	kg
Landfilling (scenario 0)	4.64	kg
Energy recovery (scenario 1)	4.64	kg
Energy recovery (scenario 2)	2,10	kg
Recycling (scenario 2)	2.54	kg

Reuse, recovery and/or recycling potentials (D), relevant scenario information

The recovery or recycling potentials due to the three end-of-life scenarios (module C) are indicated separately.

Recycling in the cement industry (scenario 2)

The organic material of the carpet is used as secondary fuel in a cement kiln. It substitutes mainly lignite (62,7%), hard coal (27,3%) and petrol coke (10,0%).

The inorganic material is substantially integrated in the cement clinker and substitutes original material input.

LCA: Results

Information on not declared modules:

The modules B3 - B7 are not relevant during the service time of the carpet and are therefore not declared. Module C1 causes no additional impact (see "LCA: Calculation rules", "C1 De-construction") and is therefore not declared.

Module C2 represents the transport for scenario 0, 1 and 2.

DESCRIPTION OF THE SYSTEM BOUNDARY (X = INCLUDED IN LCA; MND = MODULE NOT DECLARED)

PRODUCT STAGE			CONSTRUCTION PROCESS STAGE		USE STAGE							END OF LIFE STAGE				BENEFITS AND LOADS BEYOND THE SYSTEM BOUNDARYS	
Raw material supply	Transport	Manufacturing	Transport	Construction-installation process	Use	Maintenance	Repair	Replacement ¹⁾	Refurbishment ¹⁾	Operational energy use	Operational water use	De-construction demolition	Transport	Waste processing	Disposal	Reuse-Recovery-Recycling-potential	
A1	A2	A3	A4	A5	B1	B2	B3	B4	B5	B6	B7	C1	C2	C3	C4	D	
X	X	X	X	X	X	X	MND	MND	MND	MND	MND	MND	X	X	X	X	

RESULTS OF THE LCA - ENVIRONMENTAL IMPACT: 1 m² floorcovering

Parameter	Unit	A1 - A3	A4	A5	B1	B2	C2	C3	C3/1	C3/2	C4	C4/1	C4/2	D	D/1	D/2
GWP	[kg CO ₂ -Äq.]	8.47	0.196	0.53	0.003	0.292	0.011	0	0	0.032	5.89	8.75	0	-0.265	-2.84	-0.491
ODP	[kg CFC11-Äq.]	8.7E-8	7.3E-11	2.68E-9	0.0E+0	1.63E-8	4.0E-12	0.0E+0	0.0E+0	2.06E-9	8.4E-10	7.5E-10	0.0E+0	-1.73E-8	-4.07E-8	-1.23E-7
AP	[kg SO ₂ -Äq.]	2.87E-2	8.95E-4	1.11E-3	0.0E+0	1.31E-3	4.93E-5	0.0E+0	0.0E+0	1.34E-4	1.27E-3	5.77E-3	0.0E+0	-1.13E-3	-4.19E-3	-3.2E-3
EP	[kg PO ₄ ³⁻ -Äq.]	5.6E-3	2.07E-4	2.22E-4	0.0E+0	1.96E-4	1.14E-5	0.0E+0	0.0E+0	7.2E-6	5.96E-3	1.51E-3	0.0E+0	-6.07E-5	-3.72E-4	-6.79E-4
POCP	[kg Ethen Äq.]	2.67E-3	-3.24E-4	8.82E-5	1.11E-4	1.77E-4	-1.79E-5	0.0E+0	0.0E+0	8.16E-6	1.53E-3	4.12E-4	0.0E+0	-6.88E-5	-4.63E-4	-4.34E-4
ADPE	[kg Sb Äq.]	4.48E-4	7.74E-9	1.3E-5	0.0E+0	5.36E-7	4.3E-10	0.0E+0	0.0E+0	2.58E-9	4.77E-8	1.66E-6	0.0E+0	-2.18E-8	-1.32E-7	-7.89E-8
ADPF	[MJ]	167	2.71	5.41	0	5.41	0.149	0	0	0.359	3.47	6.96	0	-3.03	-43.4	-80.9

GWP = Global warming potential; ODP = Depletion potential of the stratospheric ozone layer; AP = Acidification potential of land and water; EP = Eutrophication potential; POCP = Formation potential of tropospheric ozone photochemical oxidants; ADPE = Abiotic depletion potential for non fossil resources; ADPF = Abiotic depletion potential for fossil resources

RESULTS OF THE LCA - RESOURCE USE: 1 m² floorcovering

Parameter	Unit	A1 - A3	A4	A5	B1	B2	C2	C3	C3/1	C3/2	C4	C4/1	C4/2	D	D/1	D/2
PERE	[MJ]	16.7	0.106	0.512	0	0.447	0.006	0	0	0.08	0.168	0.338	0	-0.677	-1.6	-0.19
PERM	[MJ]	0	0	0	0	0	0	0	0	0	0	0	0	0	0	0
PERT	[MJ]	16.7	0.106	0.512	0	0.447	0.006	0	0	0.08	0.168	0.338	0	-0.677	-1.6	-0.19
PENRE	[MJ]	104.41	2.72	5.78	0	6.56	0.15	0	0	0.55	3.63	7.51	0	-4.64	-47.2	-81.4
PENRM	[MJ]	73.59	0	0	0	0	0	0	0	0	0	0	0	0	0	0
PENRT	[MJ]	178	2.72	5.78	0	6.56	0.15	0	0	0.55	3.63	7.51	0	-4.64	-47.2	-81.4
SM	[kg]	3.05	0	0.083	0	0	0	0	0	0	0	0	0	0	0	0
RSF	[MJ]	2.75E-3	1.93E-5	8.7E-5	0.0E+0	1.84E-4	1.06E-6	0.0E+0	0.0E+0	7.32E-6	2.84E-3	2.05E-4	0.0E+0	-6.17E-5	-4.61E-4	-2.28E-5
NRSF	[MJ]	2.89E-2	2.02E-4	9.11E-4	0.0E+0	1.93E-3	1.11E-5	0.0E+0	0.0E+0	7.67E-5	6.77E-3	2.13E-3	0.0E+0	-6.47E-4	-4.83E-3	-2.35E-4
FW	[m ³]	2.04E+1	1.02E-2	6.05E-1	0.0E+0	8.3E-1	5.63E-4	0.0E+0	0.0E+0	1.14E-1	1.3E-1	3.57E-1	0.0E+0	-9.65E-1	-2.28E+0	-3.66E-1

PERE = Use of renewable primary energy excluding non renewable primary energy resources used as raw materials; PERM = Use of renewable primary energy resources used as raw materials; PERT = Total use of renewable primary energy resources; PENRE = Use of non renewable primary energy excluding non renewable primary energy resources used as raw materials; PENRM = Use of non renewable primary energy resources used as raw materials; PENRT = Total use of non renewable primary energy resources; SM = Use of secondary material; RSF = Use of renewable secondary fuels; NRSF = Use of non renewable secondary fuels; FW = Use of net fresh water

RESULTS OF THE LCA – OUTPUT FLOWS AND WASTE CATEGORIES: 1 m² floorcovering

Parameter	Unit	A1 - A3	A4	A5	B1	B2	C2	C3	C3/1	C3/2	C4	C4/1	C4/2	D	D/1	D/2
HWD	[kg]	0.015	0	0.019	0	0	0	0	0	0	0	0.618	0	0	0	0
NHWD	[kg]	8.91E+0	9.57E-3	2.843E-1	0.0E+0	5.9E-1	5.27E-4	0.0E+0	0.0E+0	1.18E-1	3.53E+0	8.48E-1	0.0E+0	-9.92E-1	-2.35E+0	-6.32E+1
RWD	[kg]	3.99E-3	3.78E-6	1.23E-4	0.0E+0	3.86E-4	2.08E-7	0.0E+0	0.0E+0	7.86E-5	6.47E-5	2.25E-4	0.0E+0	-6.63E-4	-1.56E-3	-1.32E-4
CRU	[kg]	0	0	0	0	0	0	0	0	0	0	0	0	0	0	0
MFR	[kg]	0.087	0	0.166	0	0	0	0	0	0	0	0	2.53	0	0	0
MER	[kg]	0	0	0	0	0	0	0	0	0	0	0	0	0	0	0
EEE	[MJ]	0	0	0.124	0	0	0	0	0	0	1.96	4.15	0	0	0	0
EET	[MJ]	0	0	0.854	0	0	0	0	0	0	0	28.4	0	0	0	0

HWD = Hazardous waste disposed; NHWD = Non hazardous waste disposed; RWD = Radioactive waste disposed; CRU = Components for re-use; MFR = Materials for recycling; MER = Materials for energy recovery; EEE = Exported electrical energy; EEE = Exported thermal energy

The declared values in module B2 have to be multiplied with the assumed service time (in years) of the floor covering in the building considered.

References

Institut Bauen und Umwelt 2011

Institut Bauen und Umwelt e.V., Königswinter (pub.):
Generation of Environmental Product Declarations
(EPDs);

General principles

for the EPD range of Institut Bauen und Umwelt e.V.
(IBU), 2011-09
www.bau-umwelt.de

PCR 2011, Part A

Institut Bauen und Umwelt e.V., Königswinter (pub.):
Product Category Rules for Construction Products
from the range of Environmental Product Declarations
of Institut Bauen und Umwelt (IBU), Part A: Calculation
Rules for the Life Cycle Assessment and
Requirements on the Background Report. September
2012
www.bau-umwelt.de

ISO 14025

DIN EN ISO 14025:2011-10: Environmental labels and
declarations — Type III environmental declarations —
Principles and procedures

EN 15804

EN 15804:2012-04: Sustainability of construction
works — Environmental Product Declarations — Core
rules for the product category of construction products

PCR 2011, Part B

Institut Bauen und Umwelt e.V., Königswinter (pub.):
Product Category Rules for Construction Products
from the range of Environmental Product Declarations
of Institut Bauen und Umwelt (IBU),
Part B: Requirements on the EPD for floor coverings,
October 2012
www.bau-umwelt.de

EN 1307

DIN EN 1307: 2008-08: Textile floor coverings -
Classification of pile carpets

EN 14041

DIN EN 14041: 2008-05: Resilient, textile and laminate
floor coverings

ISO 10874

DIN EN ISO 10874: 2012-04: Resilient, textile and
laminate floor coverings - Classification

EN 13501-1:

DIN EN 13501-1: 2010-01: Fire classification of
construction products and building elements - Part 1:
Classification using data from reaction to fire tests

VDZ e.V.:

Umweltdaten der deutschen Zementindustrie 2010



Institut Bauen
und Umwelt e.V.

Publisher

Institut Bauen und Umwelt e.V.
Rheinufer 108
53639 Königswinter
Germany

Tel +49 (0)2223 29 66 79- 0
Fax +49 (0)2223 29 66 79- 0
Mail info@bau-umwelt.com
Web www.bau-umwelt.com



Institut Bauen
und Umwelt e.V.

Programme holder

Institut Bauen und Umwelt e.V.
Rheinufer 108
53639 Königswinter
Germany

Tel +49 (0)2223 29 66 79- 0
Fax +49 (0)2223 29 66 79- 0
Mail info@bau-umwelt.com
Web www.bau-umwelt.com

Interface[®]

Owner of the Declaration

Interface Europe
Industrielaan 15
3925ZG Scherpenzeel
Netherlands

Tel +31 33 277 55 55
Fax +31 33 277 55 54
Mail receptie@interface.com
Web www.interface.com



Author of the Life Cycle Assessment

Gemeinschaft umweltfreundlicher
Teppichboden (GUT) e.V.
Schönebergstraße 2
52068 Aachen
Germany

Tel +49 (0)241 96843 410
Fax +49 (0)241 96843 400
Mail mail@gut-ev.de
Web www.gut-ev.org