

DO NOT SCALE – IF IN DOUBT ASK

NOTES.


ALL DIMENSIONS ARE IN mm (U.N.O)
GAPS UNDERNEATH FENCING ARE NOMINAL DUE TO GROUND LEVELS.

Materials.

FENCE POSTS – 60 x 60 x 2 SHS
RAILS – 60 x 40 x 2 RHS
PALES – 25 x 25 x 1.5 SHS

Finish.

GALVANISED TO BS EN ISO 1461:1999
POWDER COATED: IF REQUIRED

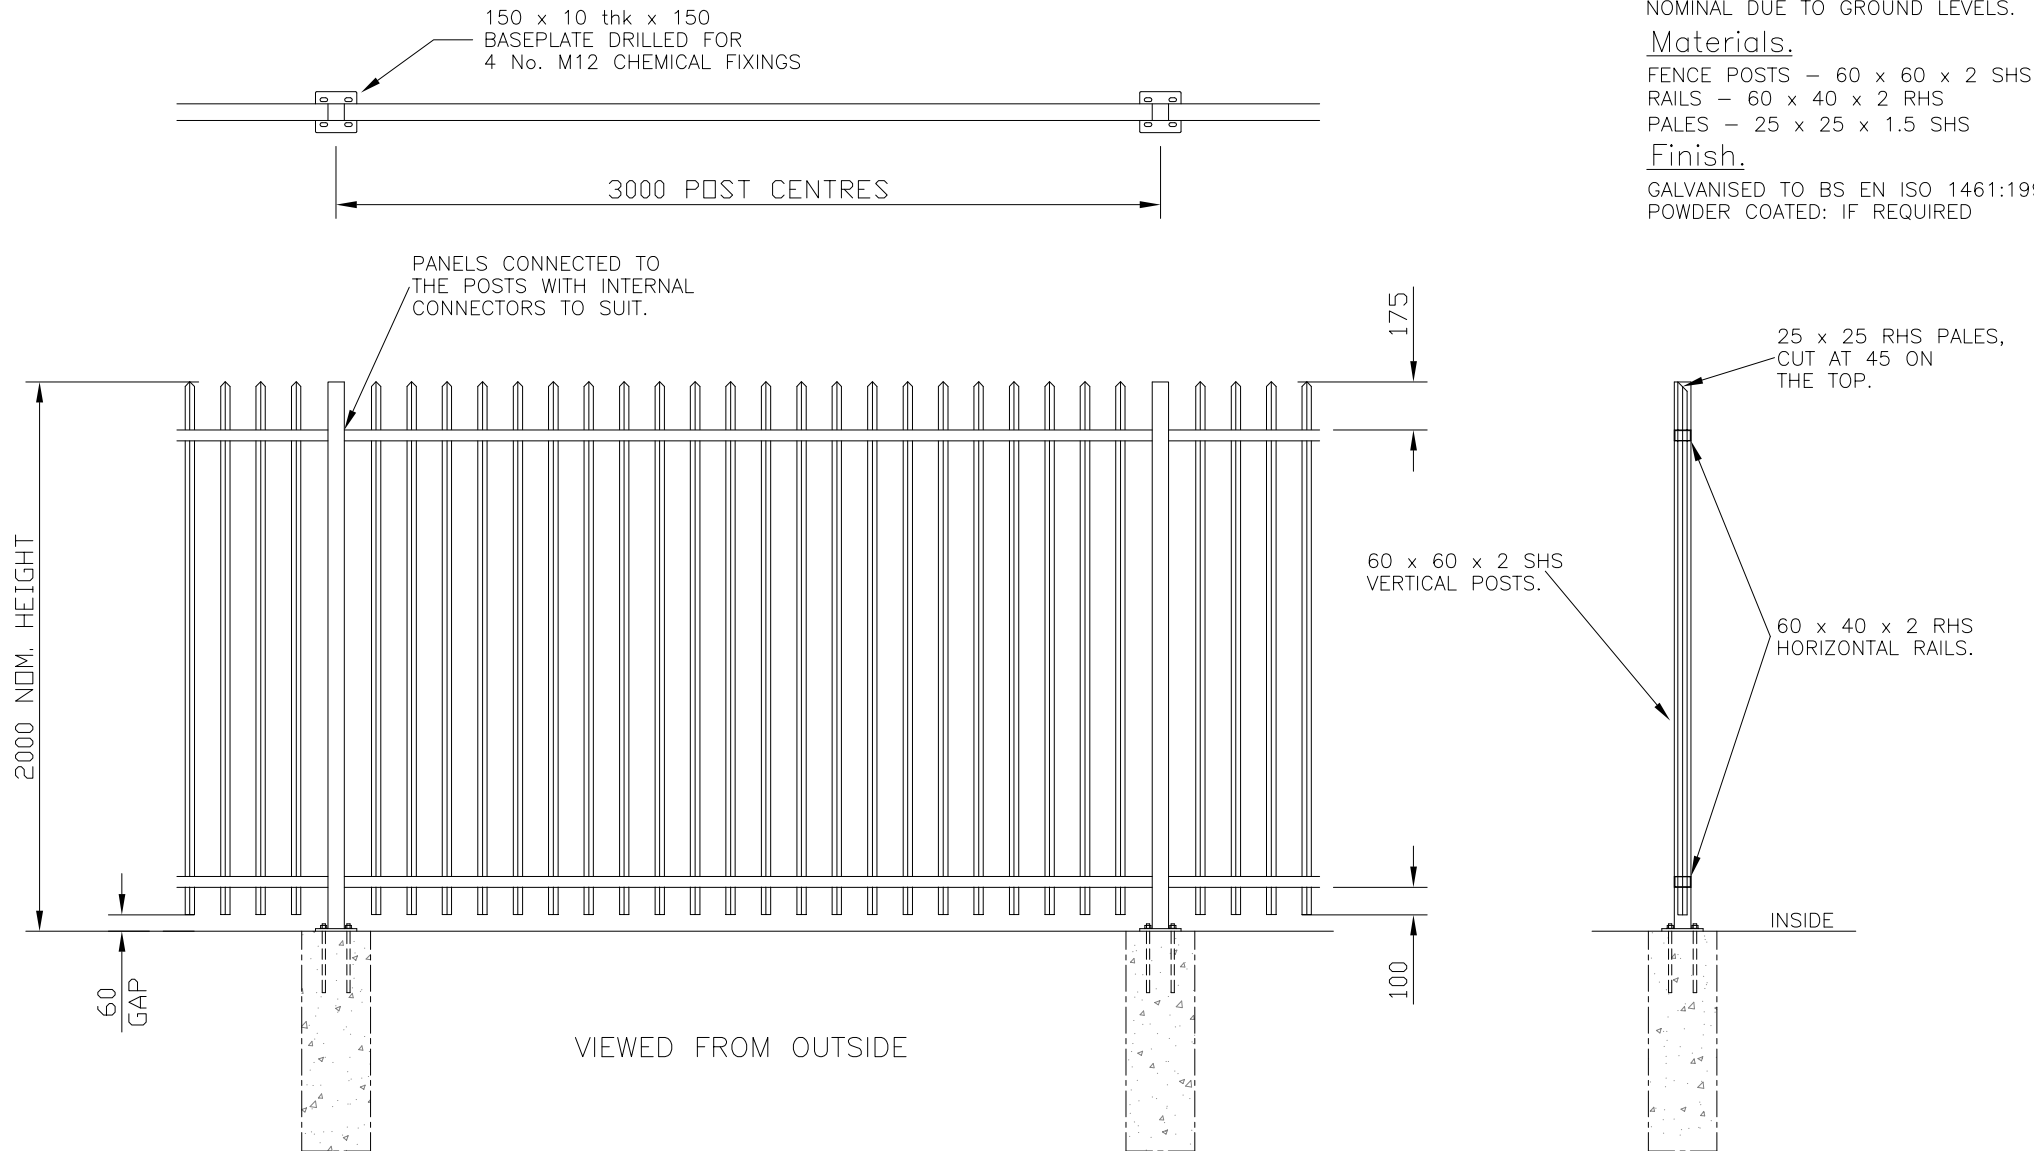

Jacksons
FINE FENCING

Stowting Common
Near Ashford,
KENT. TN25 6BN
Telephone : 01233 750393
Fax: 01233 750403
Int. Tel : +44 (0)1233 750393

This Drawing Is The Property Of H.S. Jackson & Son (Fencing) Ltd.
And May Not Be Copied Or Reproduced In Any Way Without Prior Written Permission.

27/07/06 ORIGINAL ISSUE

Drawn WB

Date 27/07/06

Checked

Size A3 Scale 1:20
u.o.s

TITLE 2m HIGH BARBICAN FENCING ON
BASEPLATED POSTS, SALES DRAWING.

CUSTOMER

ACK No.

Drawing No.

06 J1/01064
Sheet 4b of 14