

DO NOT SCALE – IF IN DOUBT ASK

NOTES.


ALL DIMENSIONS ARE IN mm (U.N.O)
GAPS UNDERNEATH GATES & FENCING
ARE NOMINAL DUE TO GROUND LEVELS.

Materials.

FENCE POSTS – 60 x 40 x 2 RHS

Finish.

GALVANISED TO BS EN ISO 1461:1999
POWDER COATED: IF REQUIRED

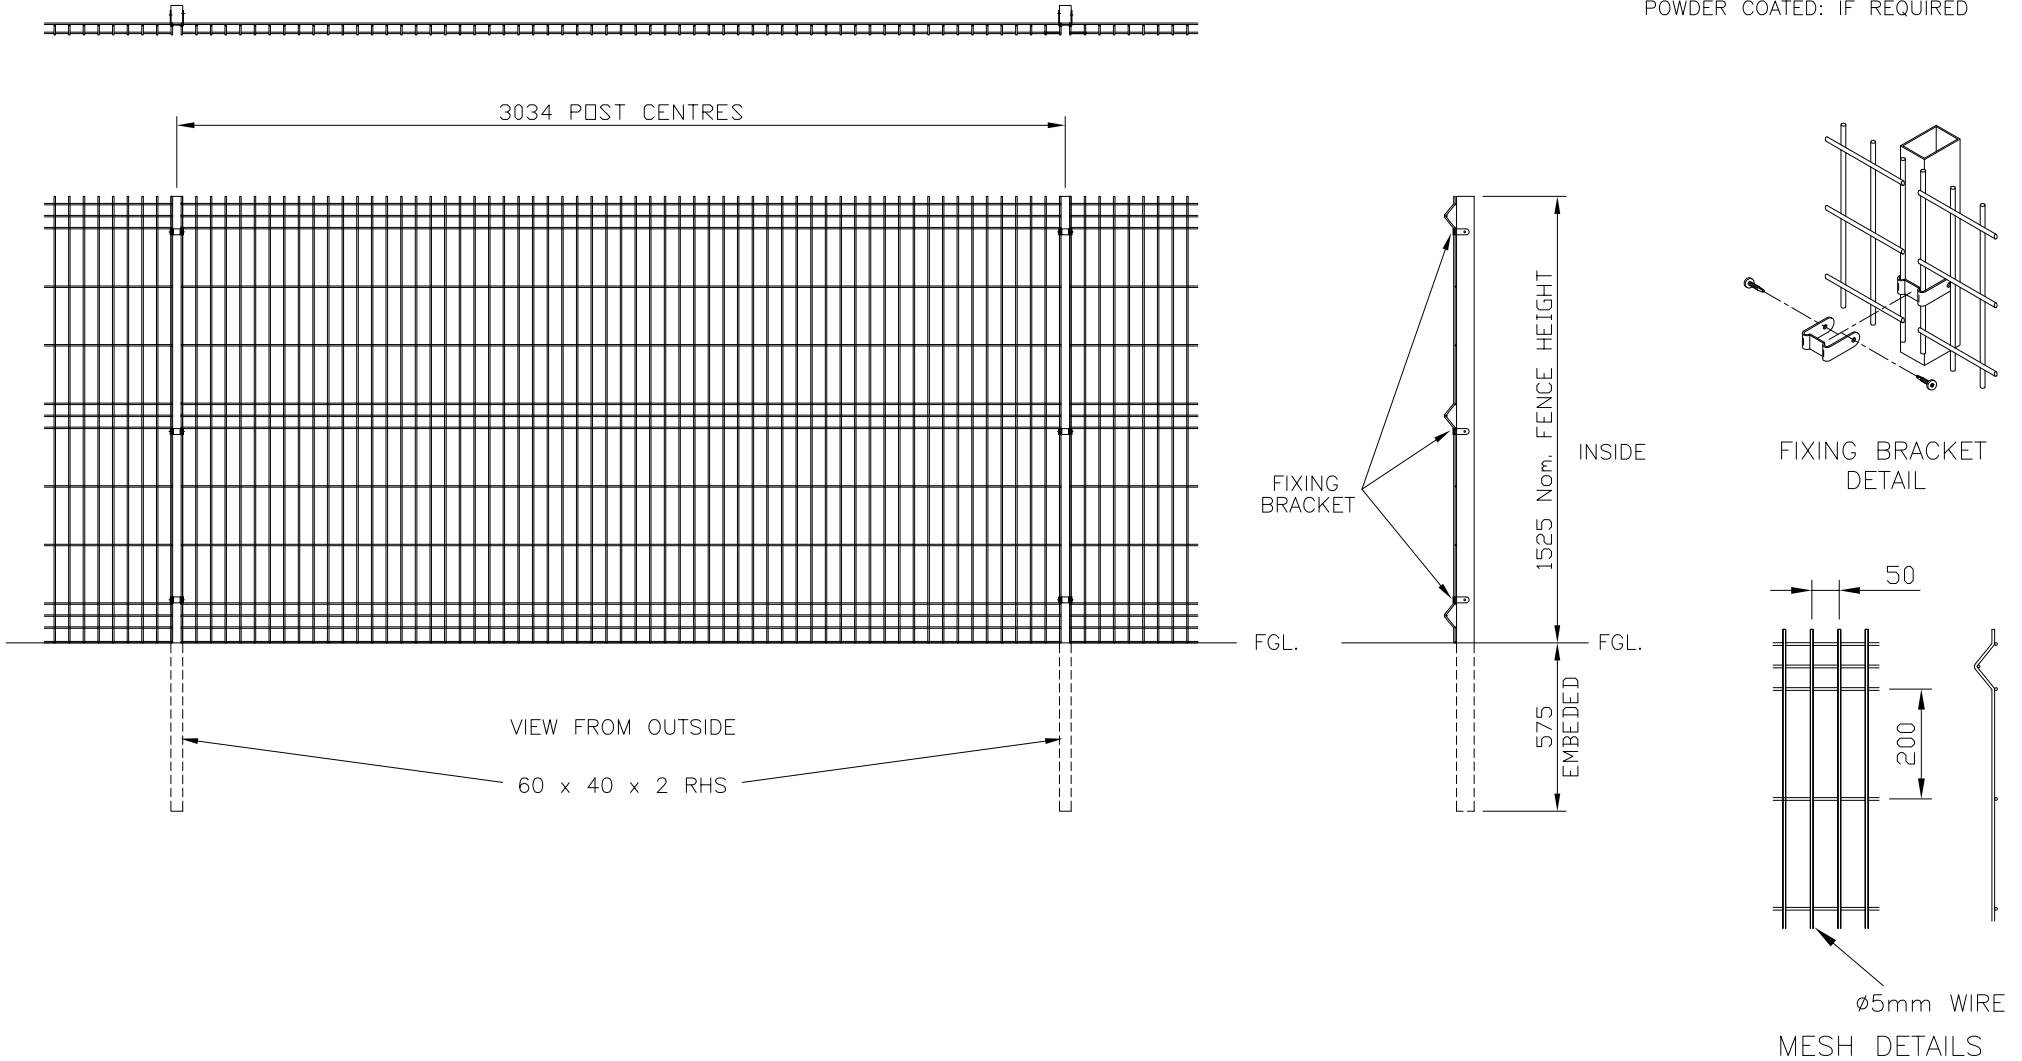

Jacksons
FINE FENCING

Stowting Common
Near Ashford,
KENT. TN25 6BN
Telephone : 01233 750393
Fax: 01233 750403
Int. Tel : +44 (0)1233 750393

- ④ 25/02/11 50mm Wire Centres
- ③ 04/01/10 Panels Corrected
- ② 10/11/09 POST EMBEDMENT
- ① 29/09/08 Panel Width Now 3m
- ① Original Issue

Drawn S.Leeper
Date 15/06/06
Checked Chris J
Size A3
Scale N.T.S
u.o.s

TITLE SALES DRAWING FOR EUROGUARD
REGULAR 1.5mH FENCING

CUSTOMER
ACK No.

Drawing No.
J6/01058
Sheet 1 of 4