

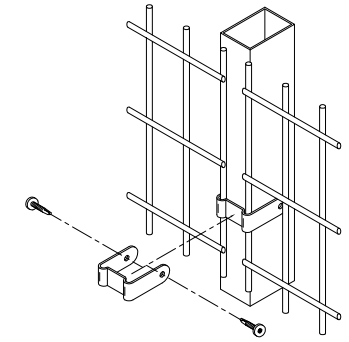
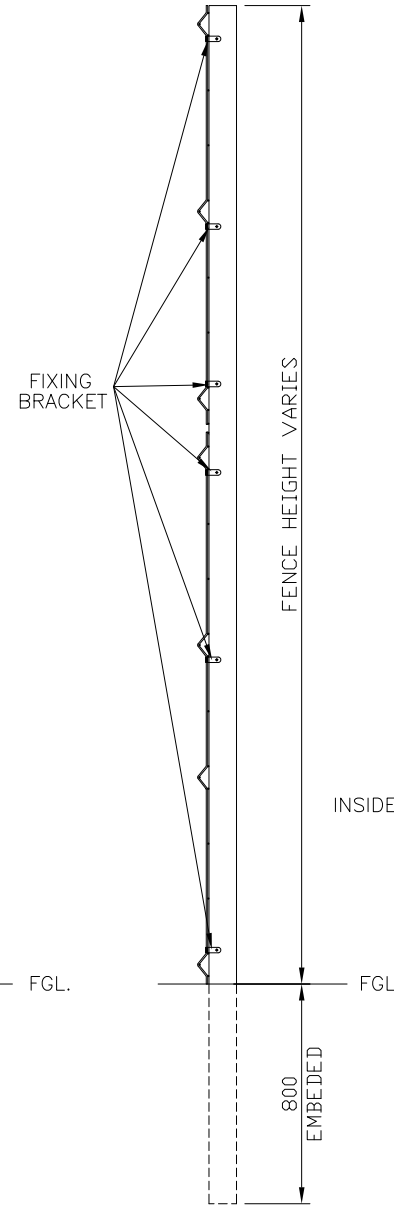


DO NOT SCALE - IF IN DOUBT ASK

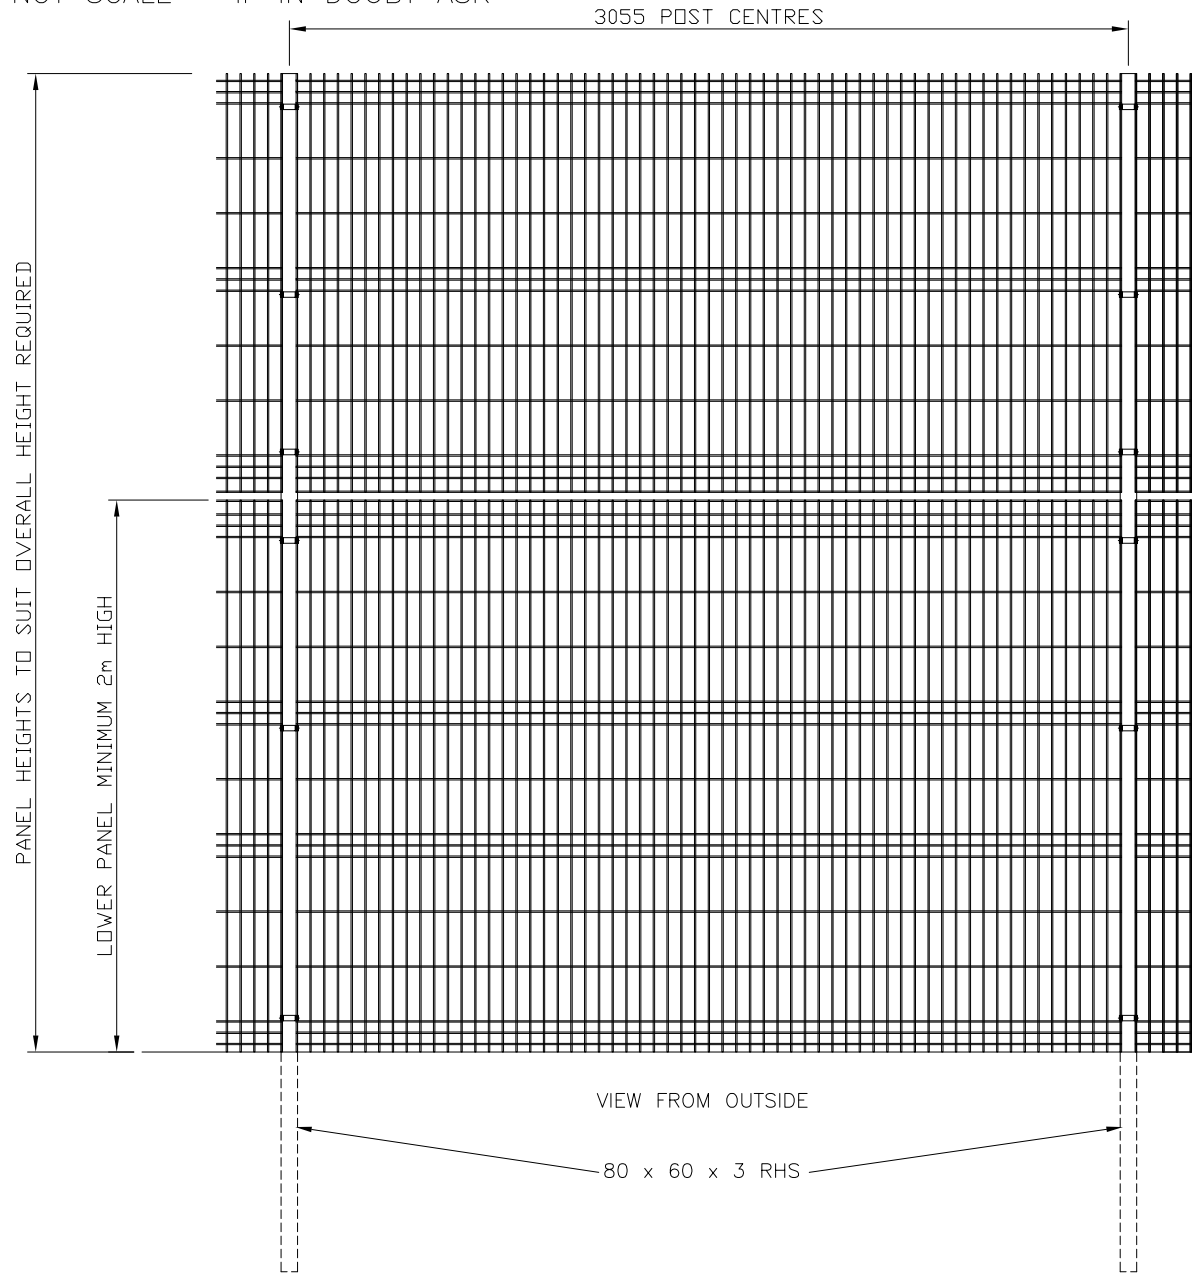

FIXING BRACKET  
DETAIL

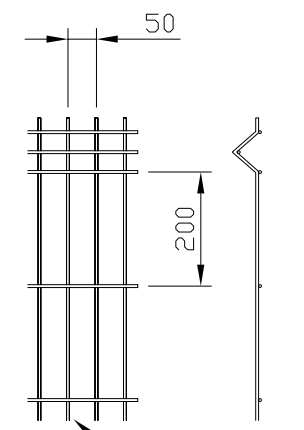

**Jacksons**  
**FINE FENCING**

Stowting Common  
Near Ashford,  
KENT. TN25 6BN  
Telephone : 01233 750393  
Fax: 01233 750403  
Int. Tel : +44 (0)1233 750393

This Drawing Is The Property Of H.S. Jackson & Son (Fencing) Ltd.  
And May Not Be Copied Or Reproduced In Any Way Without Prior Written Permission.

① 26/02/11 50mm Wire Centres  
② 28/09/06 Original Issue

Drawn S.Leeper  
Date 28/09/06  
Checked  
Size A3 Scale N.T.S  
u.o.s

TITLE SALES DRAWING FOR EUROGUARD  
REGULAR +2.5mH TO 3.5mH

CUSTOMER  
ACK No.

Drawing No.  
J6/01065  
Sheet 1 of 2