


DO NOT SCALE - IF IN DOUBT ASK

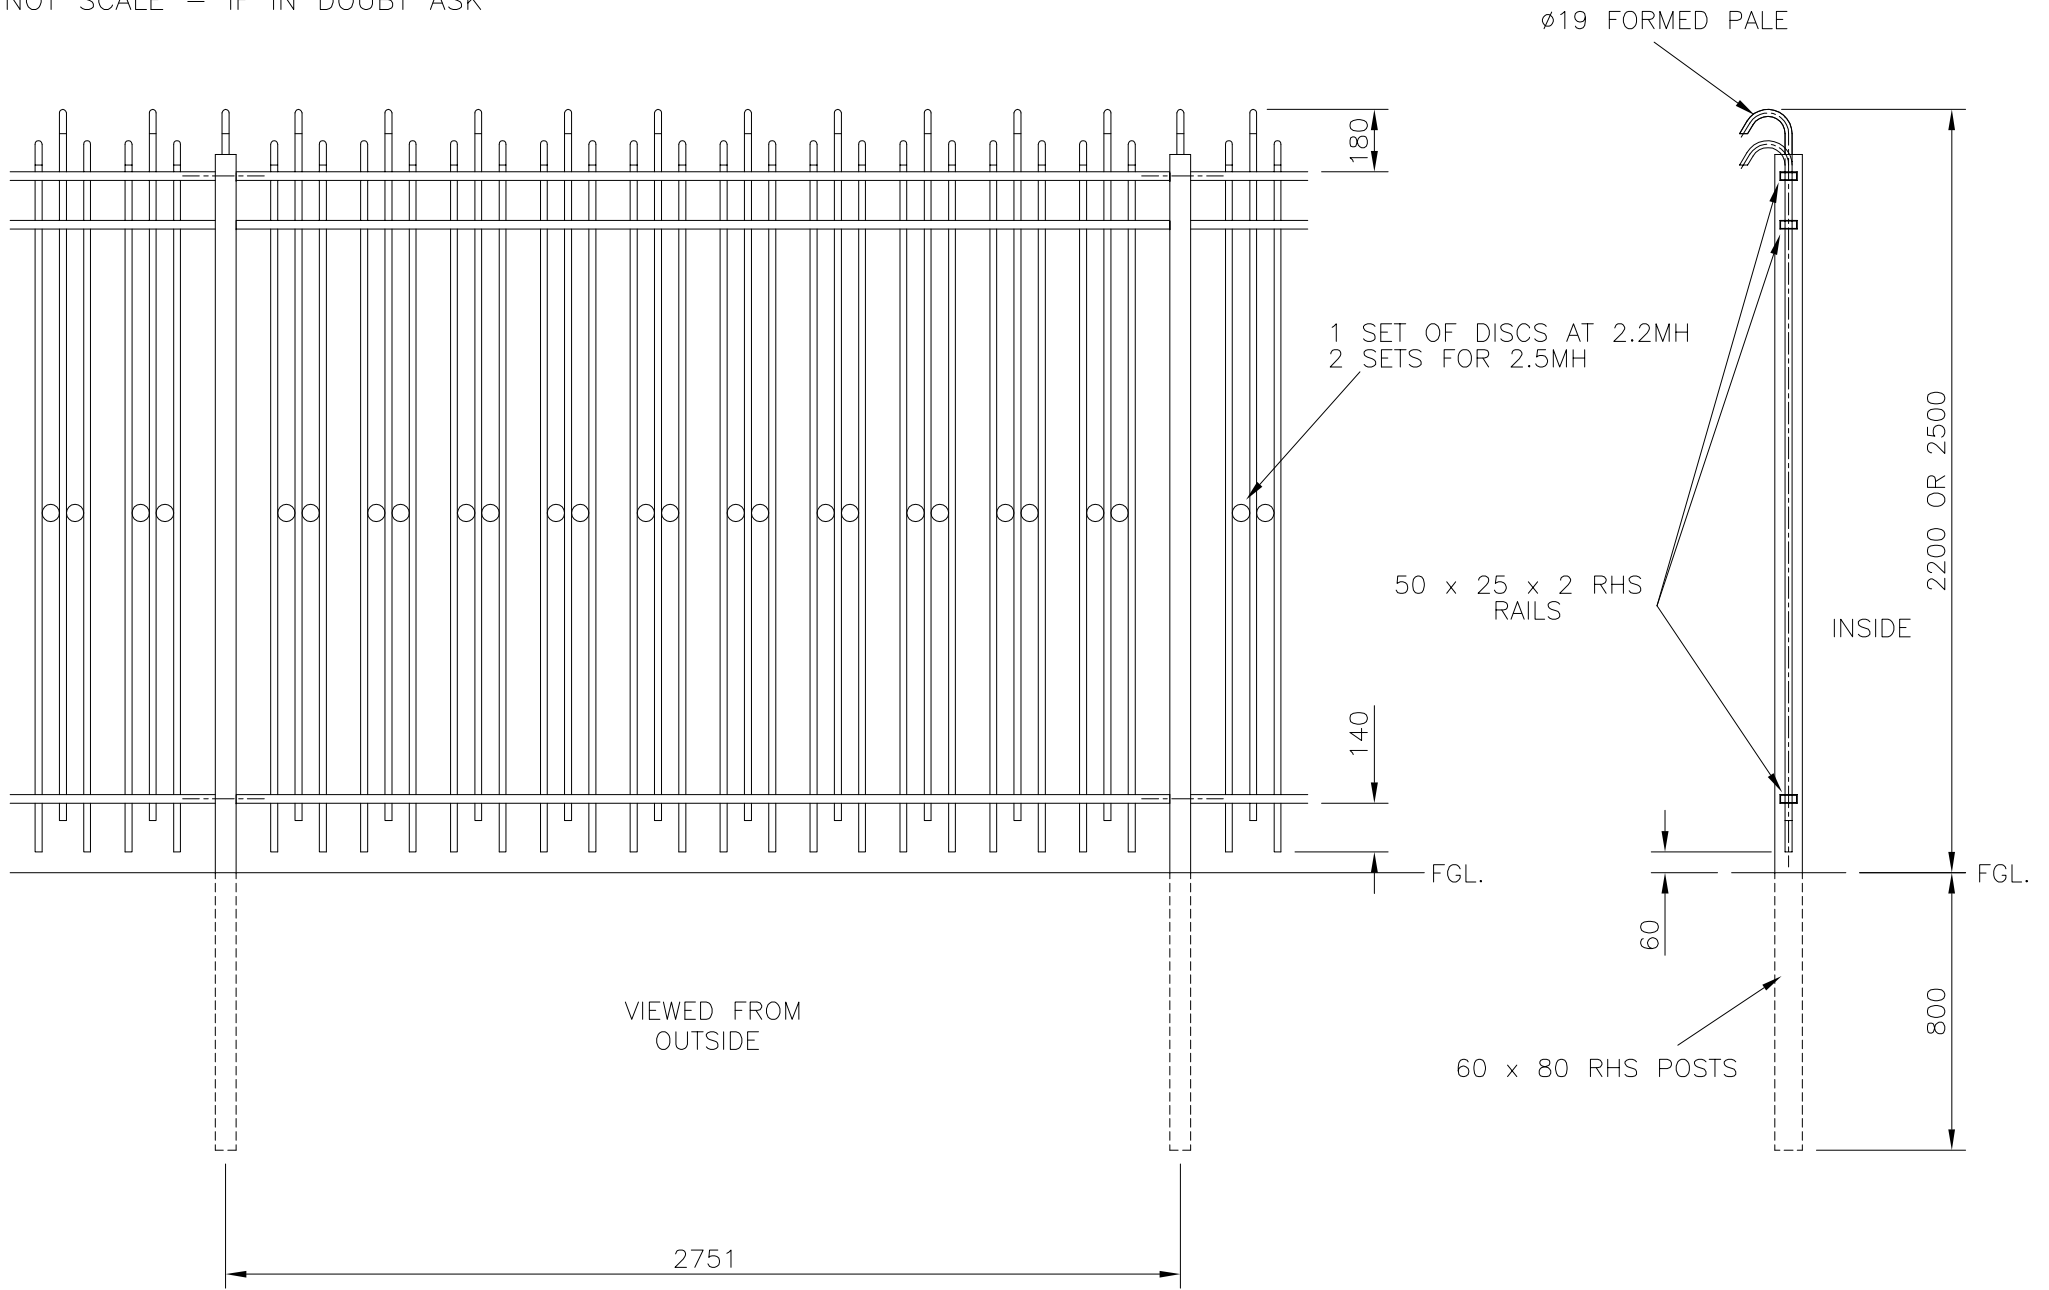

Jacksons
FINE FENCING

Stowting Common
Near Ashford,
KENT. TN25 6BN
Telephone : 01233 750393
Fax: 01233 750403
Int. Tel : +44 (0)1233 750393

This Drawing Is The Property Of H.S. Jackson & Son (Fencing) Ltd.
And May Not Be Copied Or Reproduced In Any Way Without Prior Written Permission.



Original Issue

Drawn S.Leeper
Date 07/06/06
Checked
Size A3
Scale N.T.S
U.O.S

TITLE SALES 2.2M & 2.5M
TRIGUARD FENCING DRAWING
CUSTOMER
ACK No.
Drawing No.
J6/01056
SHEET 1 OF 1