
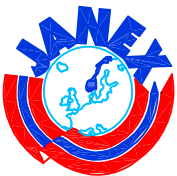


GILJE DOOR – M: 99x209

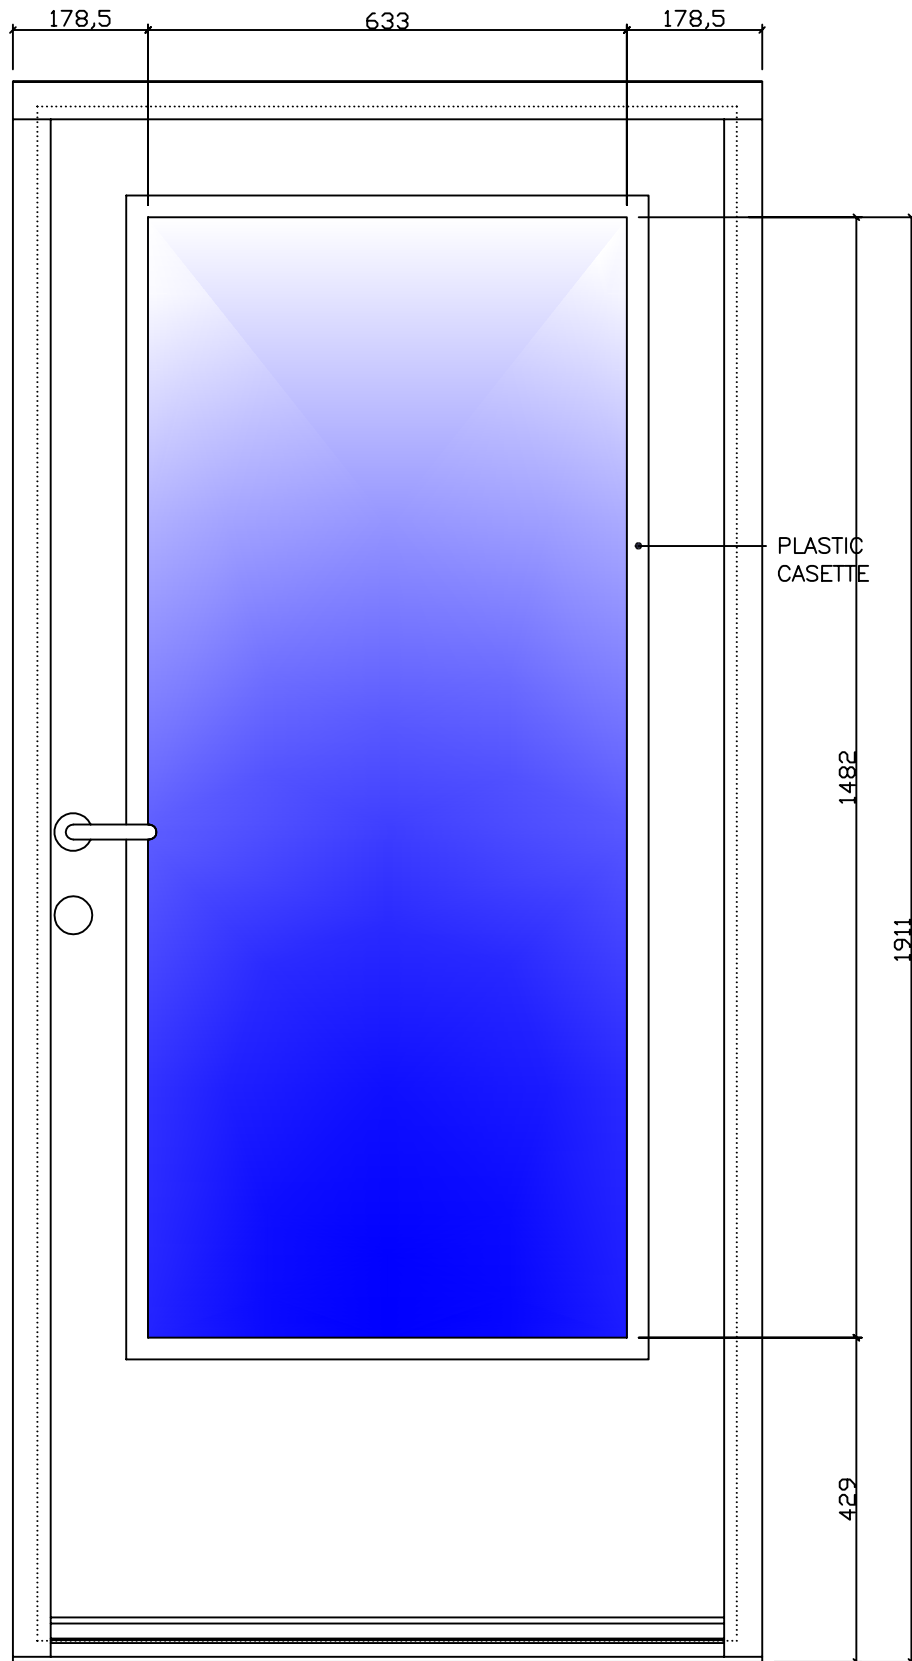

DRAWING 2639D 17-21-33-53	SURFACE PAINTED	DRAWING NO. ND-JAN-118	
	DIM. 9/10x20/21	APPROVED BY: K.S./S.E.K.	REVISION 21.03.2006
GLAZING -	SCALE 1:10	DESIGNED BY: LBS	DATE 18.10.2001