


GANEX WINDOW

PRODUKTIONSKATALOGUE



TYPE: 5 F 022

VERTICAL SECTION

62 MM TRANSDOM.

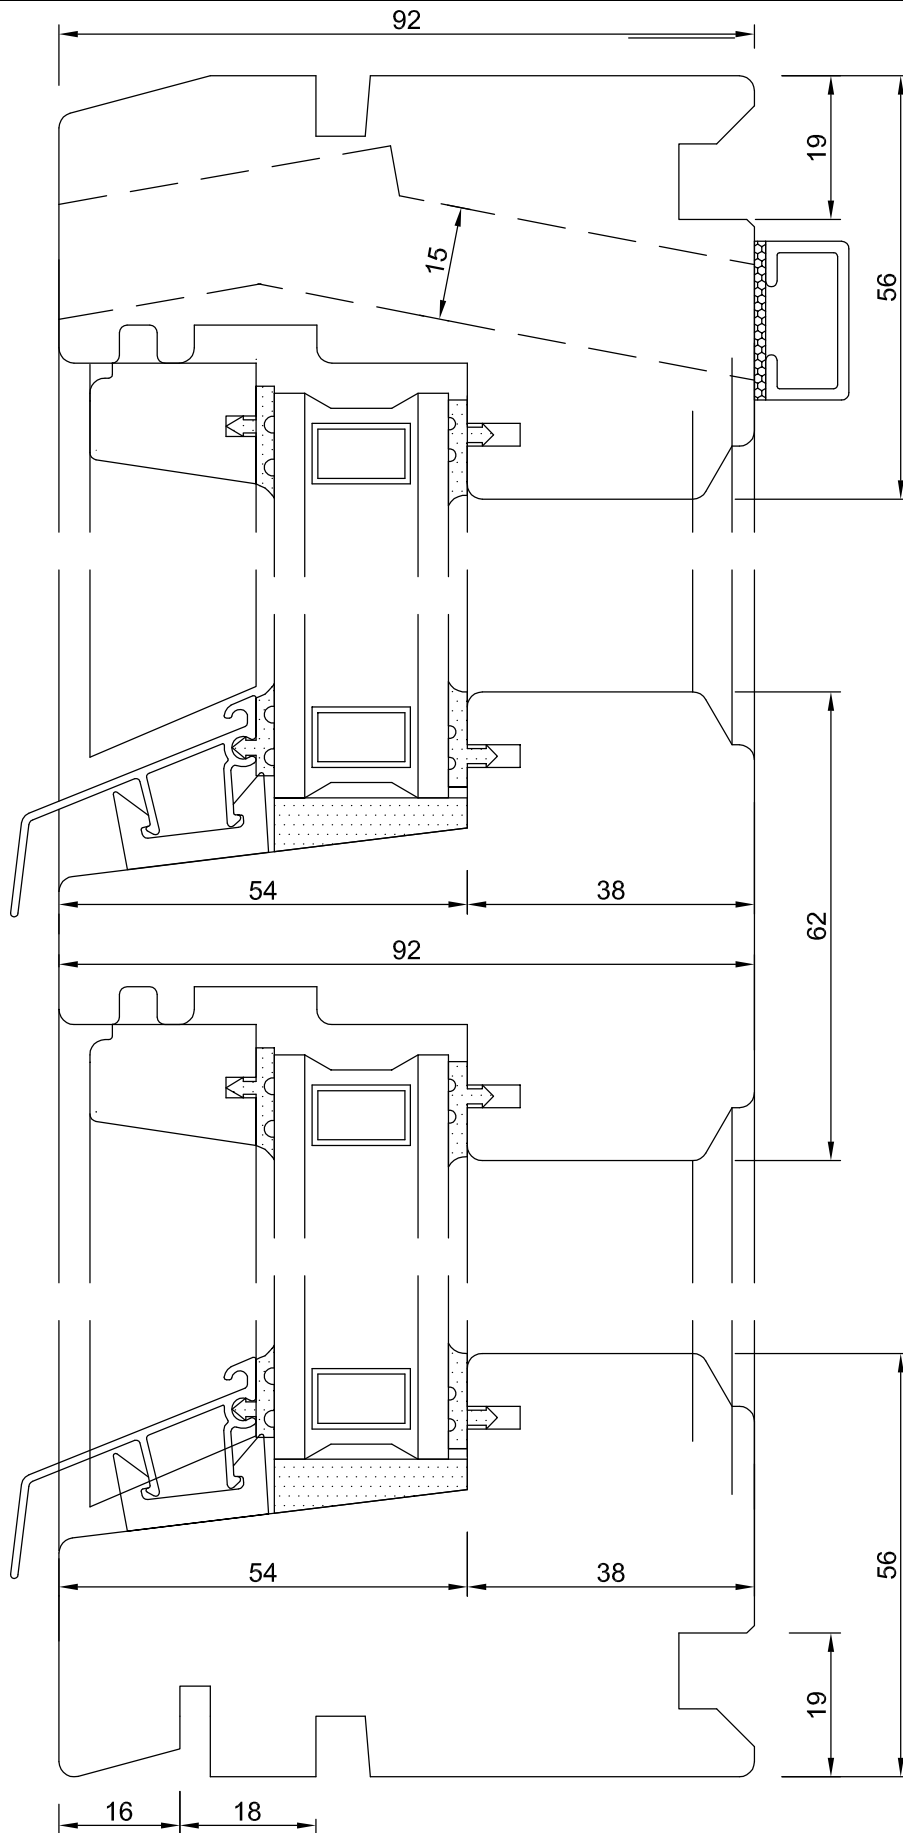

FIXED WINDOW
MED
OVERKARMSVENTIL

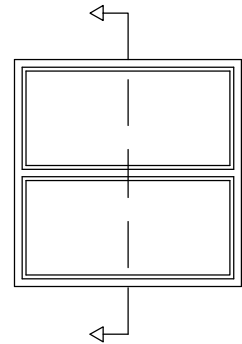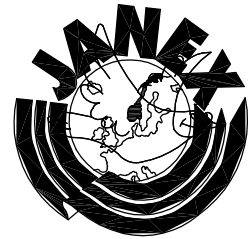

SCALE 1:1

We reserve the right
to make changes
without notice

Drawing No: G F 022

Prepared By: A. Berge

Approved By: T.G.

Issue No: 02.03.00

Issue Date: 02.03.00