


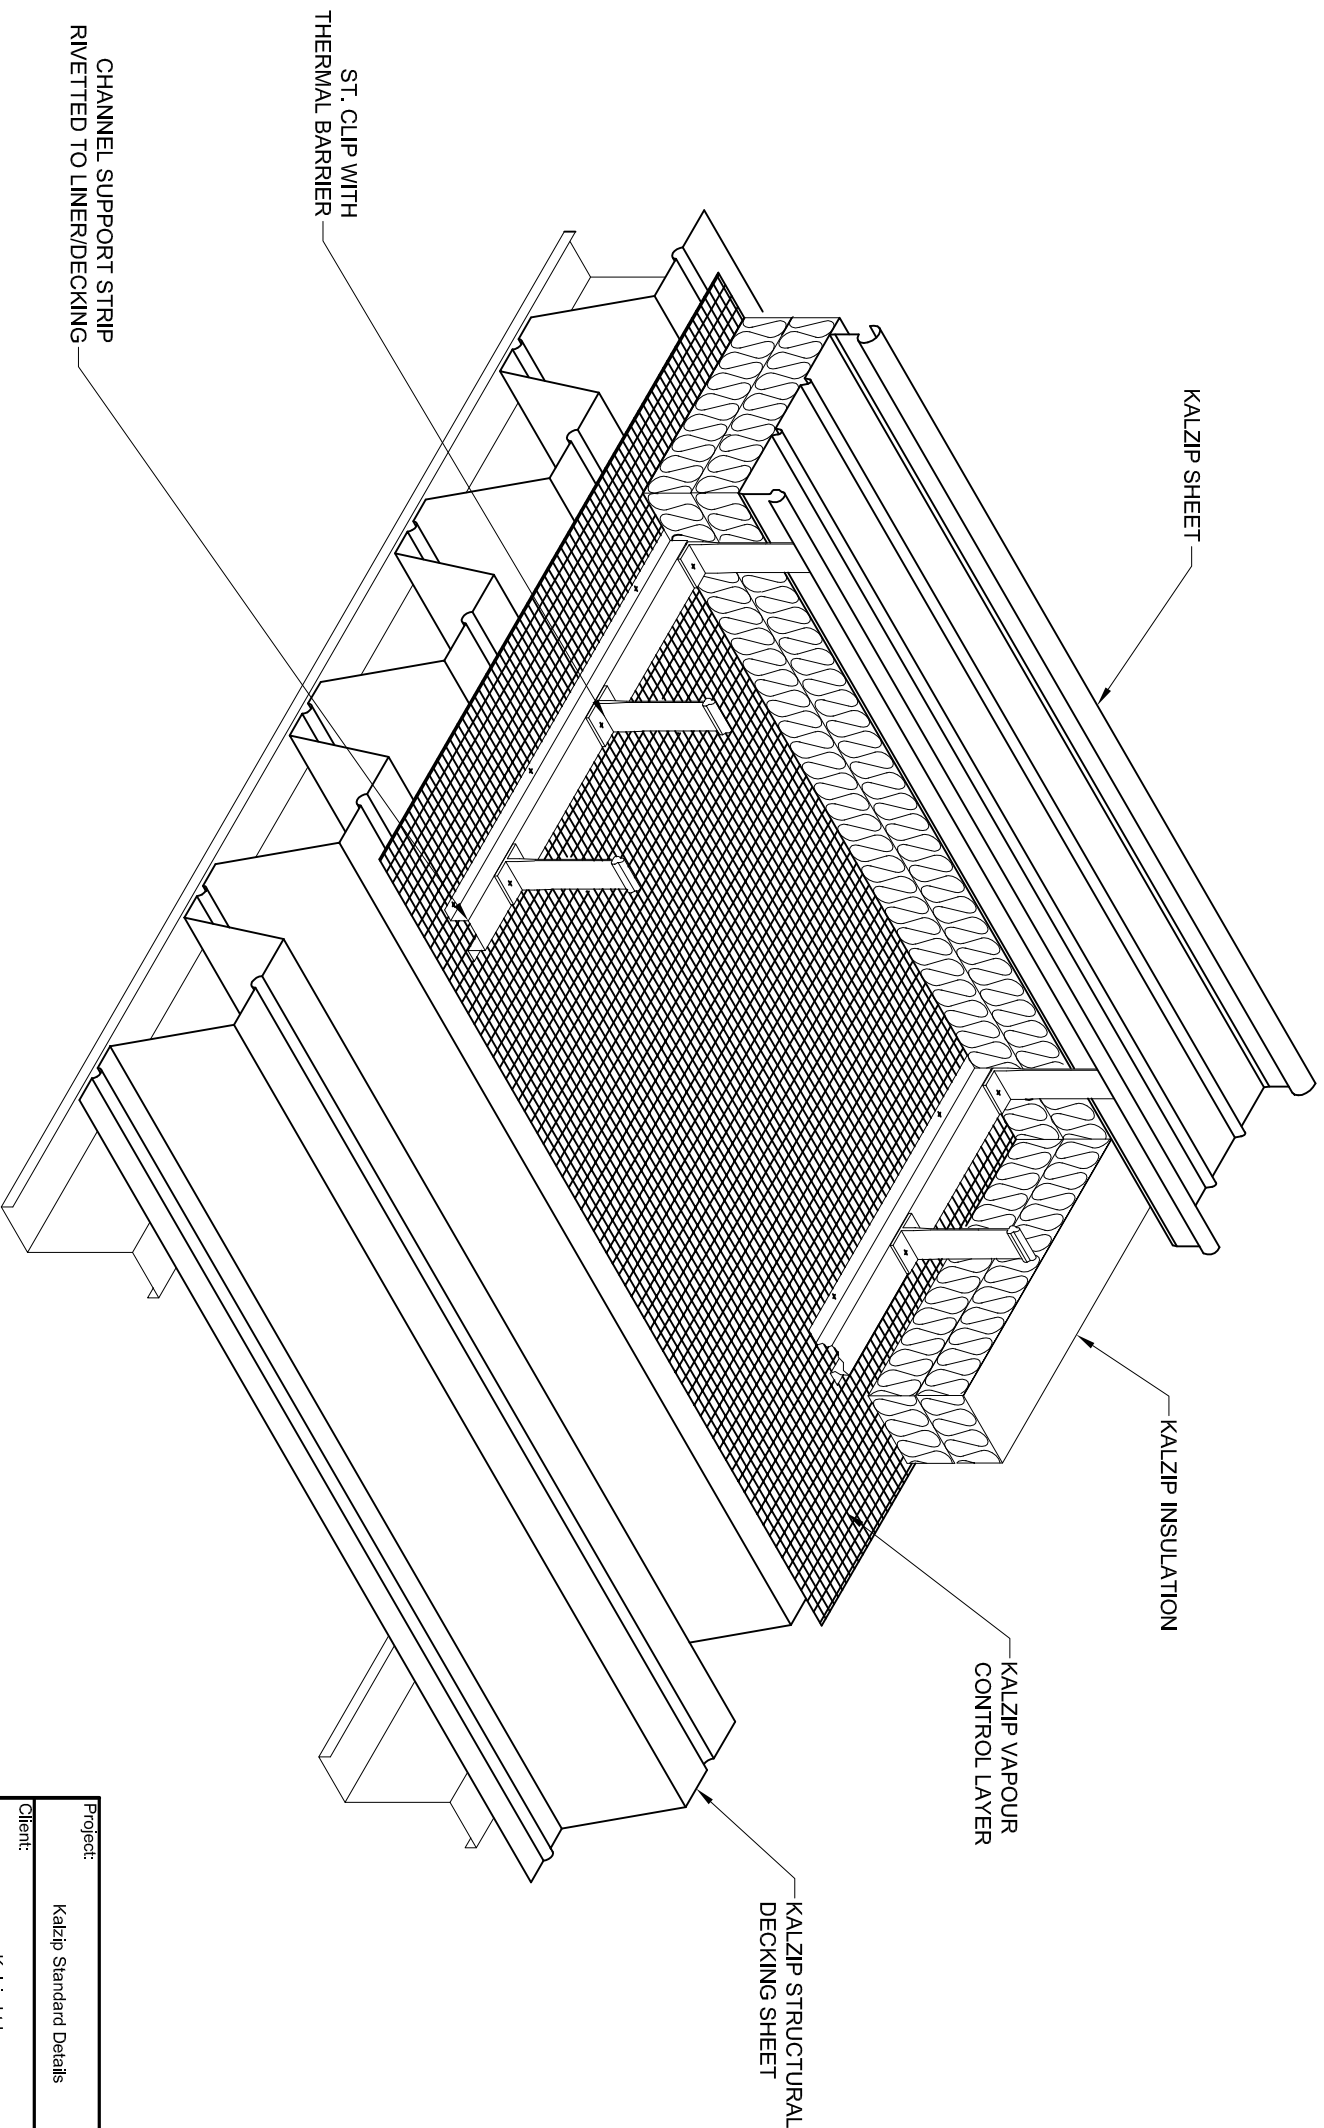

1. All Dims in mm Unless Otherwise Stated
2. Do Not Scale From This Drawing
3. Isolate All Dissimilar Materials With Barrier Tape
4. If in Doubt, ASK



Kalzip Ltd
 Haydock Lane, Haydock, St. Helens
 MERSEYSIDE, WA11 9TY
 Tel: 01942 717072 Fax: 01942 715713
This drawing is copyright and is issued on the express condition that it is not to be copied or disclosed by or to any unauthorised person or firms without prior consent in writing from Kalzip.

Project:				Kalzip Standard Details	
Client:				Kalzip Ltd	
Title:					
Kalzip on Structural Deck with Channel Support					
Scale:		Date:	Drawn:	Checked:	
		18.07.05	KRT		
Dwg No.		KZ-0-CON-D-23-003			Rev:
					B