


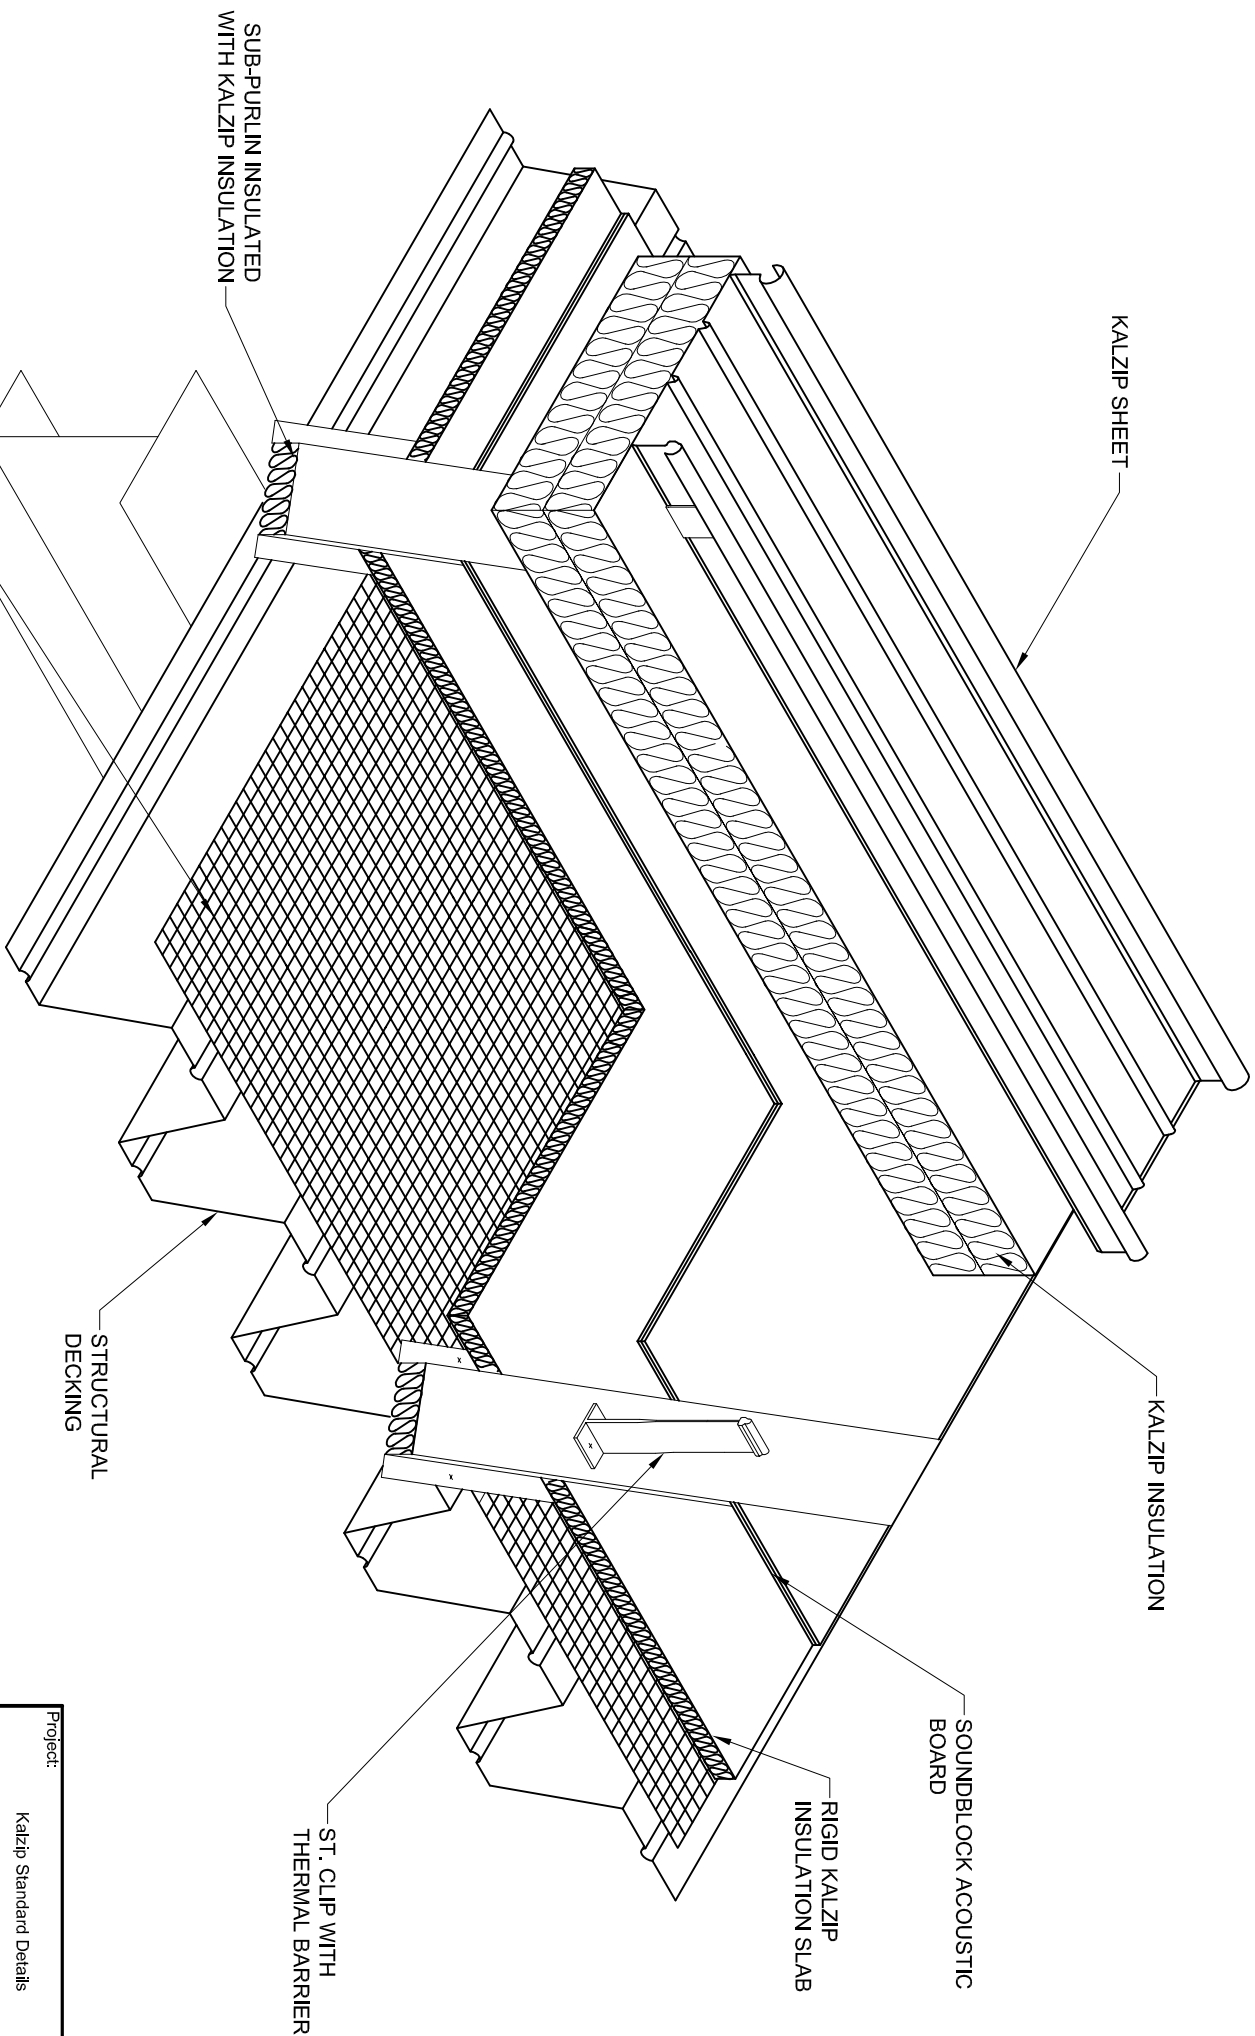

1. All Dims in mm Unless Otherwise Stated
2. Do Not Scale From This Drawing
3. Isolate All Dissimilar Materials With Barrier Tape
4. If In Doubt, ASK



A Tata Steel Enterprise

Kalzip Ltd
Haydock Lane, Haydock, St. Helens
MERSEYSIDE, WA11 9TY
Tel: 01942 717072 Fax: 01942 715713
This drawing is copyright and is issued on the express condition
that it is not to be copied or disclosed by or to any unauthorised
person or firms without prior consent in writing from Kalzip.

Project:				Kalzip Standard Details			
Client:				Kalzip Ltd			
Title:							
Kalzip on Structural Deck with Rigid Insulation And Sound Block							
Scale:		Date:		Drawn:		Checked:	
		18.07.05		KRT			
Dwg No.		KZ-0-CON-D-23-008				Rev:	
						B	