


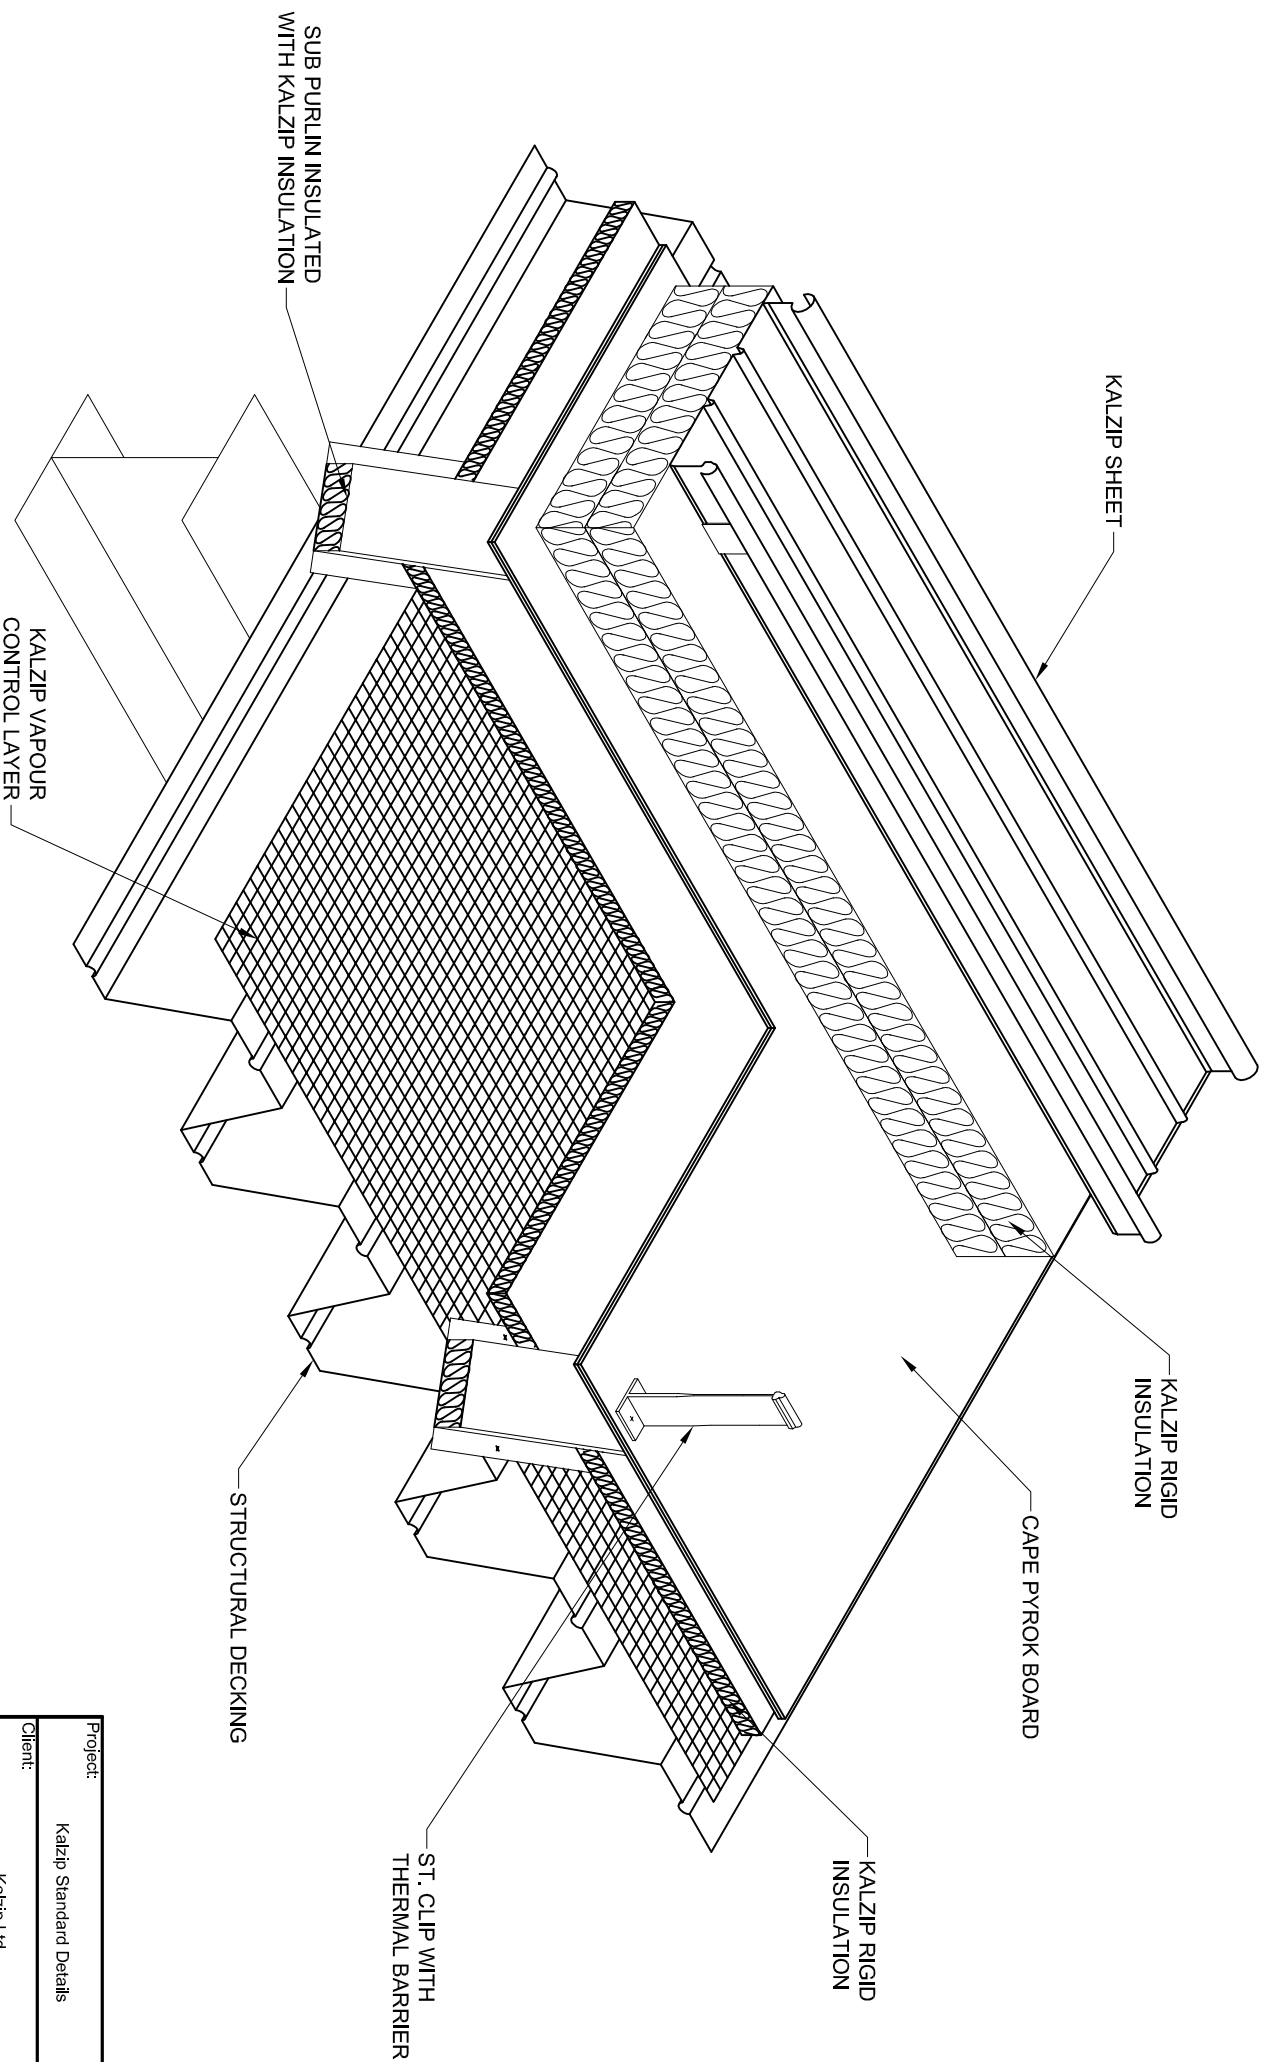

1. All Dims in mm Unless Otherwise Stated
2. Do Not Scale From This Drawing
3. Isolate All Dissimilar Materials With Barrier Tape
4. If in Doubt, ASK



A Tata Steel Enterprise

Kalzip Ltd

Haydock Lane, Haydock, St. Helens
MERSEYSIDE, WA11 9TY

Tel: 01942 717072 Fax: 01942 715713

This drawing is copyright and is issued on the express condition that it is not to be copied or disclosed by or to any unauthorised person or firms without prior consent in writing from Kalzip.

Project:

Kalzip Standard Details

Client:

Kalzip Ltd

Title:

Kalzip on Structural Deck with Rigid Insulation
And Pyrok Board

Scale:

Date: 18.07.05 Drawn: KRT Checked:

Dwg No.

KZ-0-CON-D-23-009

Rev:

B