


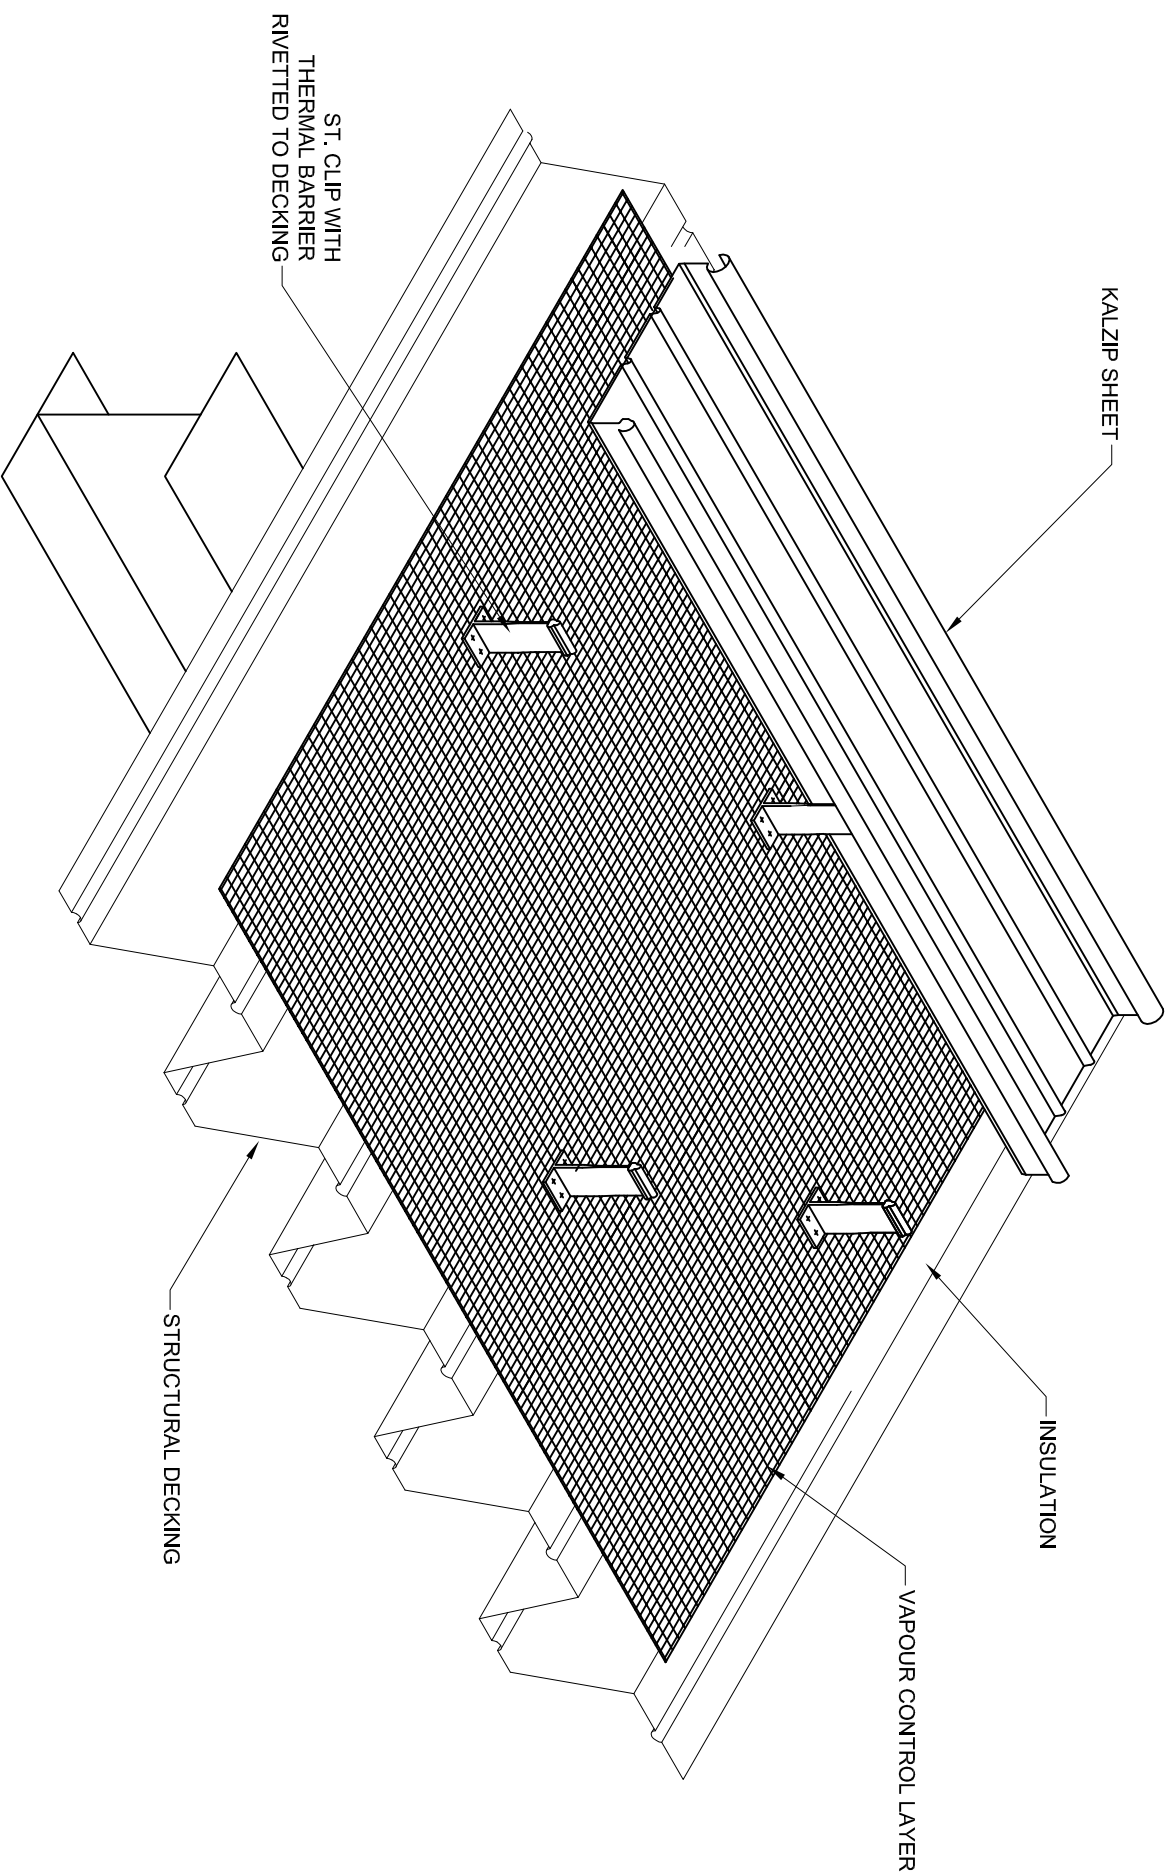

1. All Dims in mm Unless Otherwise Stated
2. Do Not Scale From This Drawing
3. Isolate All Dissimilar Materials With Barrier Tape
4. If in Doubt, ASK



A Tata Steel Enterprise

Kalzip Ltd
Haydock Lane, Haydock, St. Helens
MERSEYSIDE, WA11 9TY
Tel: 01942 717072 Fax: 01942 715713
This drawing is copyright and is issued on the express condition that it is not to be copied or disclosed by or to any unauthorised person or firms without prior consent in writing from Kalzip.

Project:					Kalzip Standard Details		
Client:					Kalzip Ltd		
Title:					Single Skin Kalzip on Structural Deck		
Scale:		Date:		Drawn:		Checked:	
		11.07.10		ACW			
Dwg No.		KZ-0-CON-D-23-015				Rev: B	