


1. All Dims in mm Unless Otherwise Stated
2. Do Not Scale From This Drawing
3. Isolate All Dissimilar Materials With Barrier Tape
4. If in Doubt, ASK

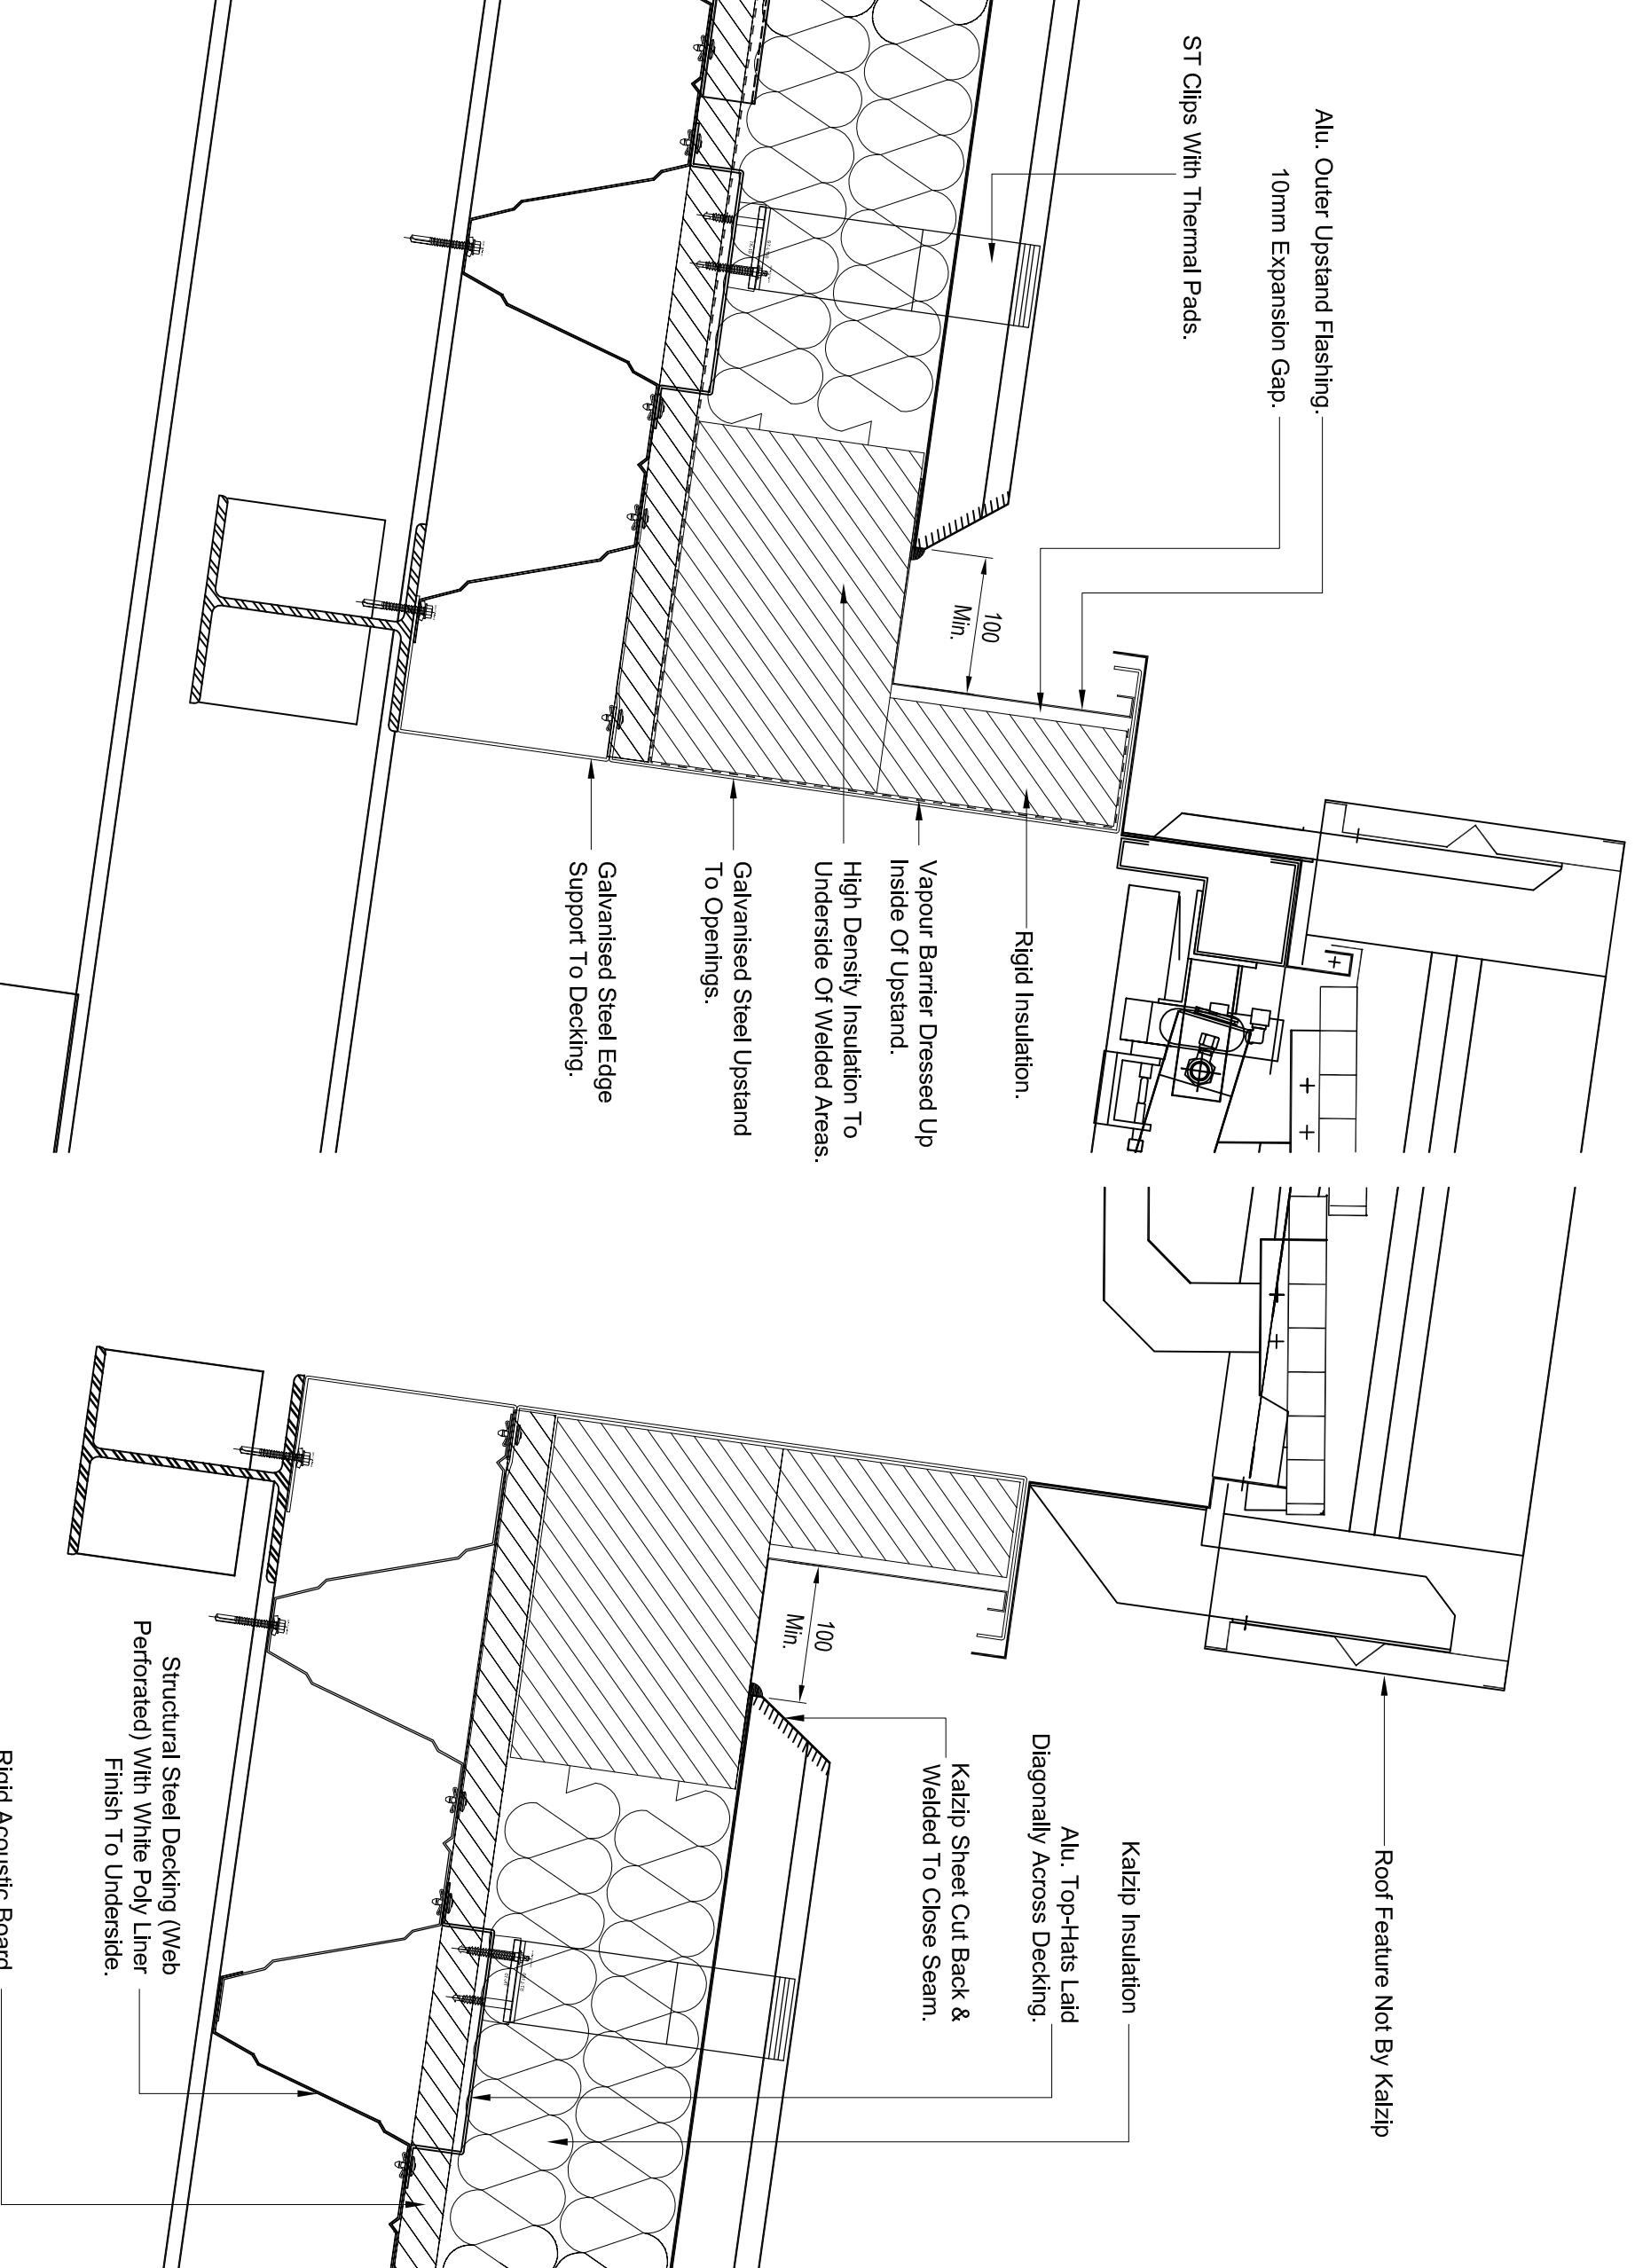

\*For Information\*

<p><b>Kalzip</b> A Traa Steel Enterprise Kalzip Ltd Haydock Lane, Haydock, St. Helens MERSEYSIDE, WA11 9TY Tel: 01942 295 500 Fax: 01942 295 508</p> <p>This drawing is copyright and is issued on the express condition that it is not to be copied or disclosed by or to any unauthorised person or firms without prior consent in writing from Kalzip.</p>			
<p><b>Project:</b> Standard Typical Structural Deck Details</p>			
<p><b>Client:</b> Kalzip</p>			
<p><b>Title:</b> Structural Deck Soaker Detail 1</p>			
<p><b>Scale:</b> 1:5</p>	<p><b>Date:</b> 08/01/09</p>	<p><b>Drawn:</b> DG</p>	<p><b>Checked:</b> </p>
<p><b>Dwg No.:</b> KZ-0-DS-D-10-001</p>	<p><b>Rev:</b> AB</p>		