


Notes

1. All Dims in mm Unless Otherwise Stated
2. Do Not Scale From This Drawing
3. Isolate All Dissimilar Materials With Barrier Tape
4. If in Doubt, ASK

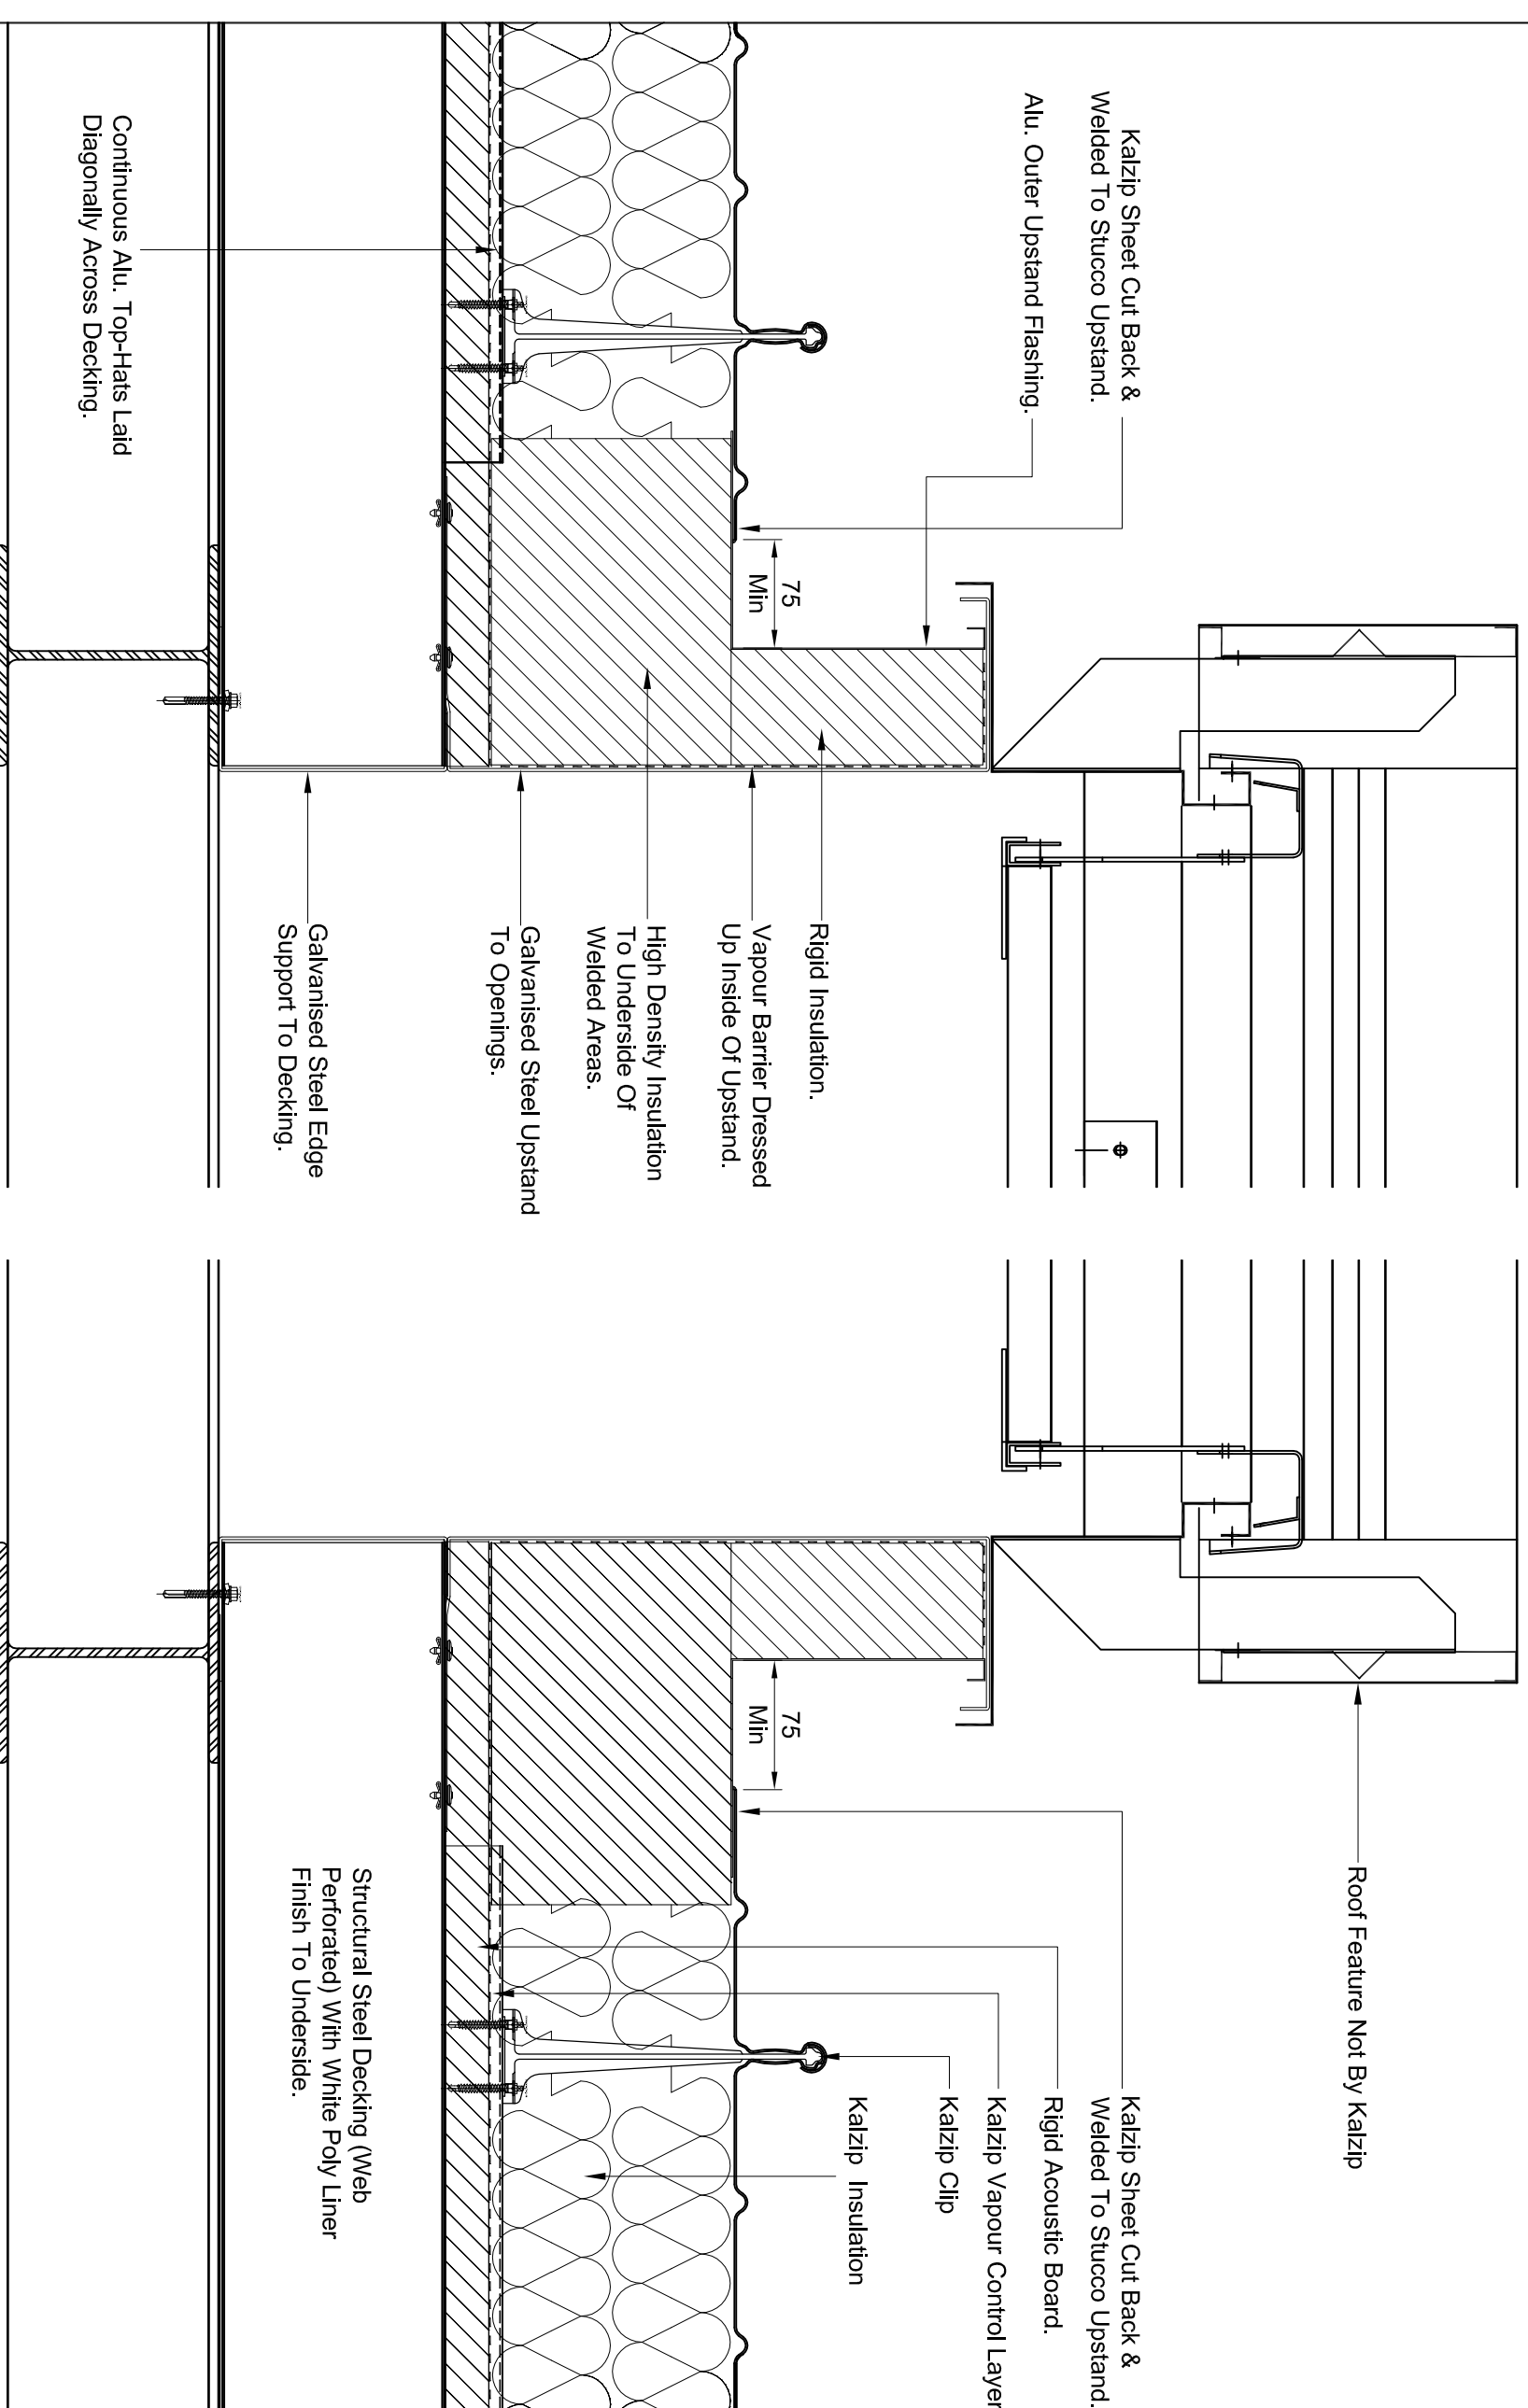

This drawing is copyright and is issued on the express condition that it is not to be copied or disclosed by or to any unauthorised person or firms without prior consent in writing from Kalzip.



A Tata Steel Enterprise
Kalzip Ltd
 Haydock Lane, Haydock, St. Helens
 MERSEYSIDE, WA11 9TY

Tel: 01942 295 500
 Fax: 01942 295 508

Project:
 Standard Typical Structural Deck Details

Client:
 Kalzip

Title:
 Structural Deck Soaker Detail 2

Scale: 1:5	Date: 08/01/09	Drawn: DG	Checked: ✓
Dwg No. KZ-0-DS-D-10-002			Rev: B

For Information