


Notes

1. All Dims in mm Unless Otherwise Stated
2. Do Not Scale From This Drawing
3. Isolate All Dissimilar Materials With Barrier Tape
4. If in Doubt, ASK

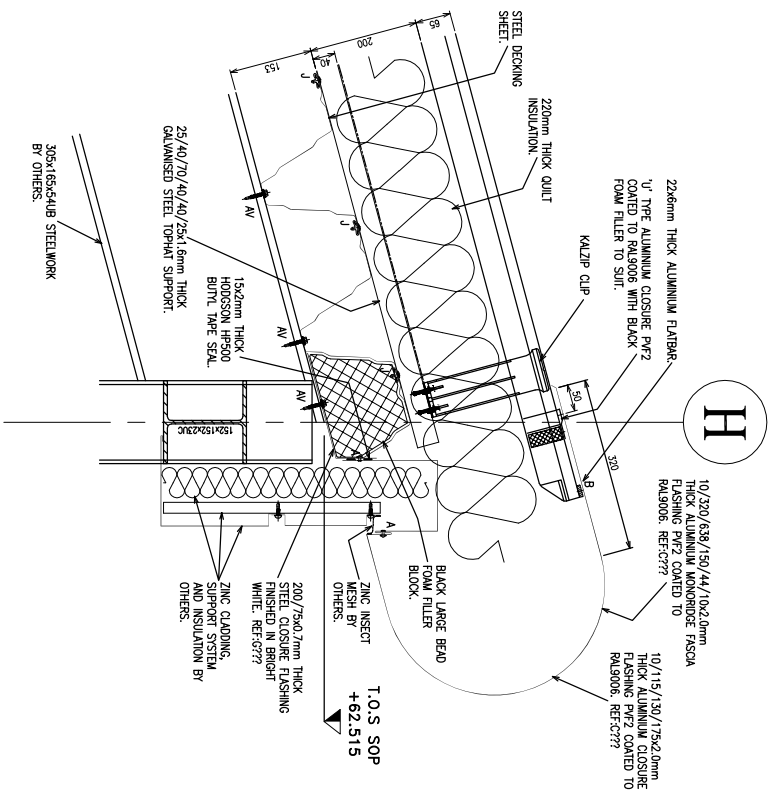

A Tata Steel Enterprise

Kalzip Ltd
Haydock Lane, Haydock, St. Helens
MERSEYSIDE, WA11 9TY

Tel: 01942 717072
Fax: 01942 715713

This drawing is copyright and is issued on the express condition that it is not to be copied or disclosed by or to any unauthorised person or firms without prior consent in writing from Katzip.

Project: Double Skin Constructions

Client: Kalzip

Title: Typical Kalzip Monoridge
Detail Along GL-H

Scale: 1:10	Date: 23/02/07	Drawn: KRT	Checked:
----------------	-------------------	---------------	----------

Dwg No. KZ-0-DS-D-2-005

ALL DIMENSION IN MILLIMETRES UNLESS OTHERWISE STATED