


| Notes   |  |  |  |
|---|--|--|--|
| <div>1. All Dims in mm Unless Otherwise Stated</div> <div>2. Do Not Scale From This Drawing</div> <div>3. Isolate All Dissimilar Materials With Barrier Tape</div> <div>4. If In Doubt, ASK</div>                                                                    |  |  |  |
| <div>Project: Double Skin Constructions</div> <div>Client: Kalzip</div> <div>Title: Typical Curved Gable Detail</div> <div>Scale: 1:5</div> <div>Date: 27/09/05</div> <div>Drawn: KRT</div> <div>Checked:</div> <div>Dwg No. KZ-0-DS-D-4-007</div> <div>Rev: B</div> |  |  |  |

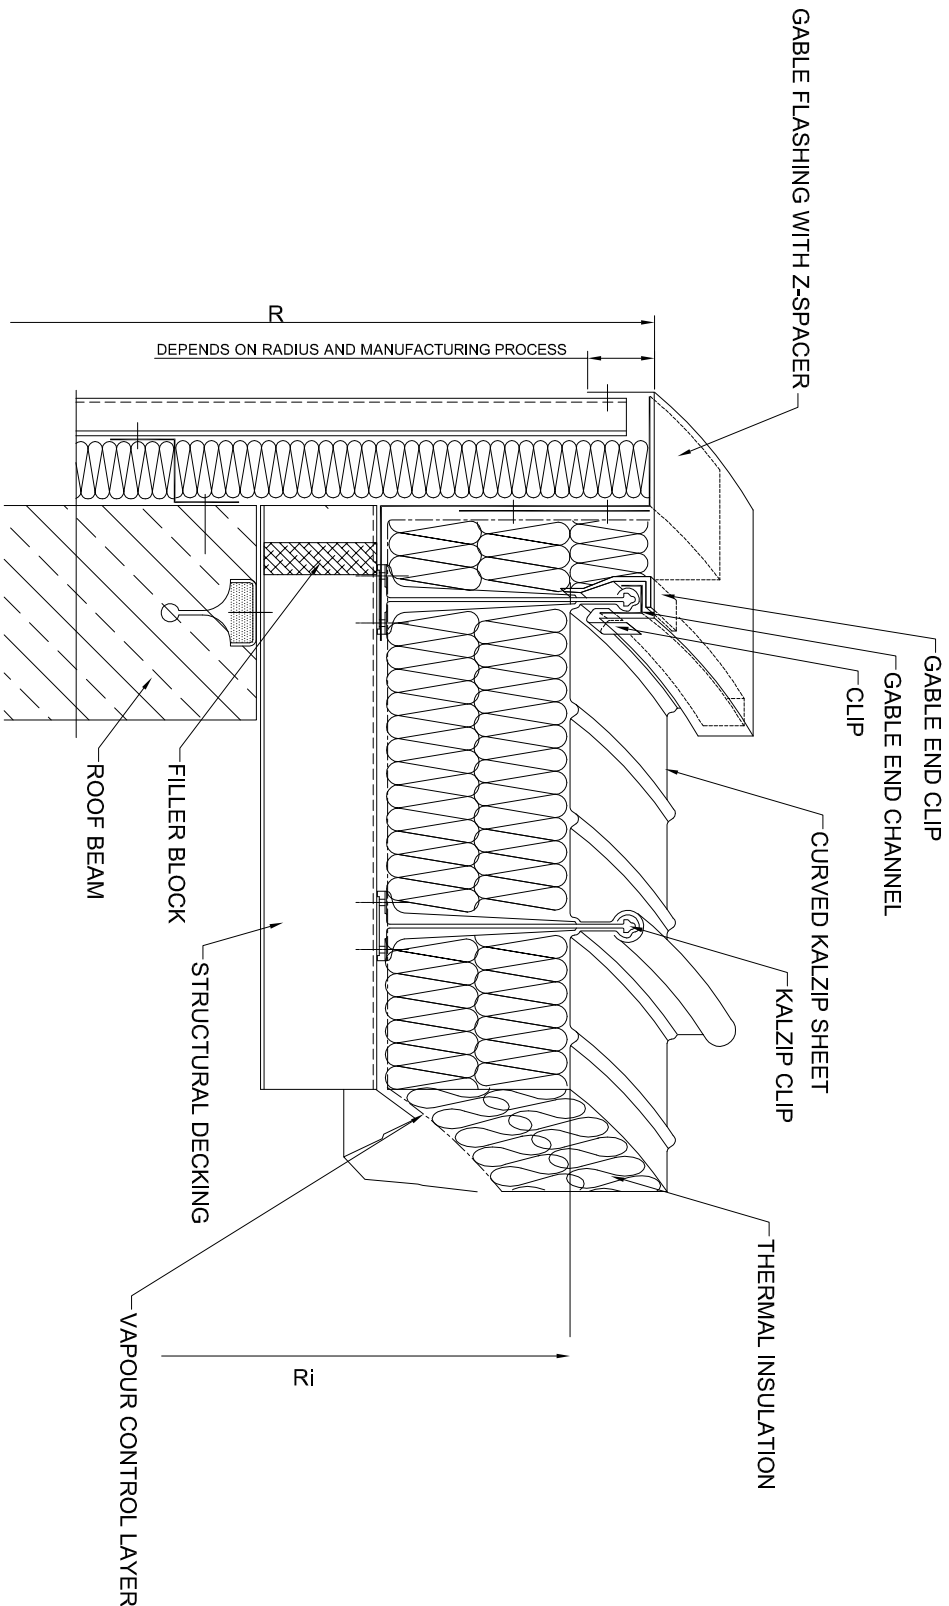

**Kalzip**  
A Tata Steel Enterprise  
Kalzip Ltd  
Haydock Lane, Haydock, St. Helens  
MERSEYSIDE, WA11 9TY  
Tel: 01942 295 500  
Fax: 01942 295 508

This drawing is copyright and is issued on the express condition that it is not to be copied or disclosed by or to any unauthorised person or firms without prior consent in writing from Kalzip.