


Notes

1. All Dims in mm Unless Otherwise Stated
2. Do Not Scale From This Drawing
3. Isolate All Dissimilar Materials With Barrier Tape
4. If In Doubt, ASK

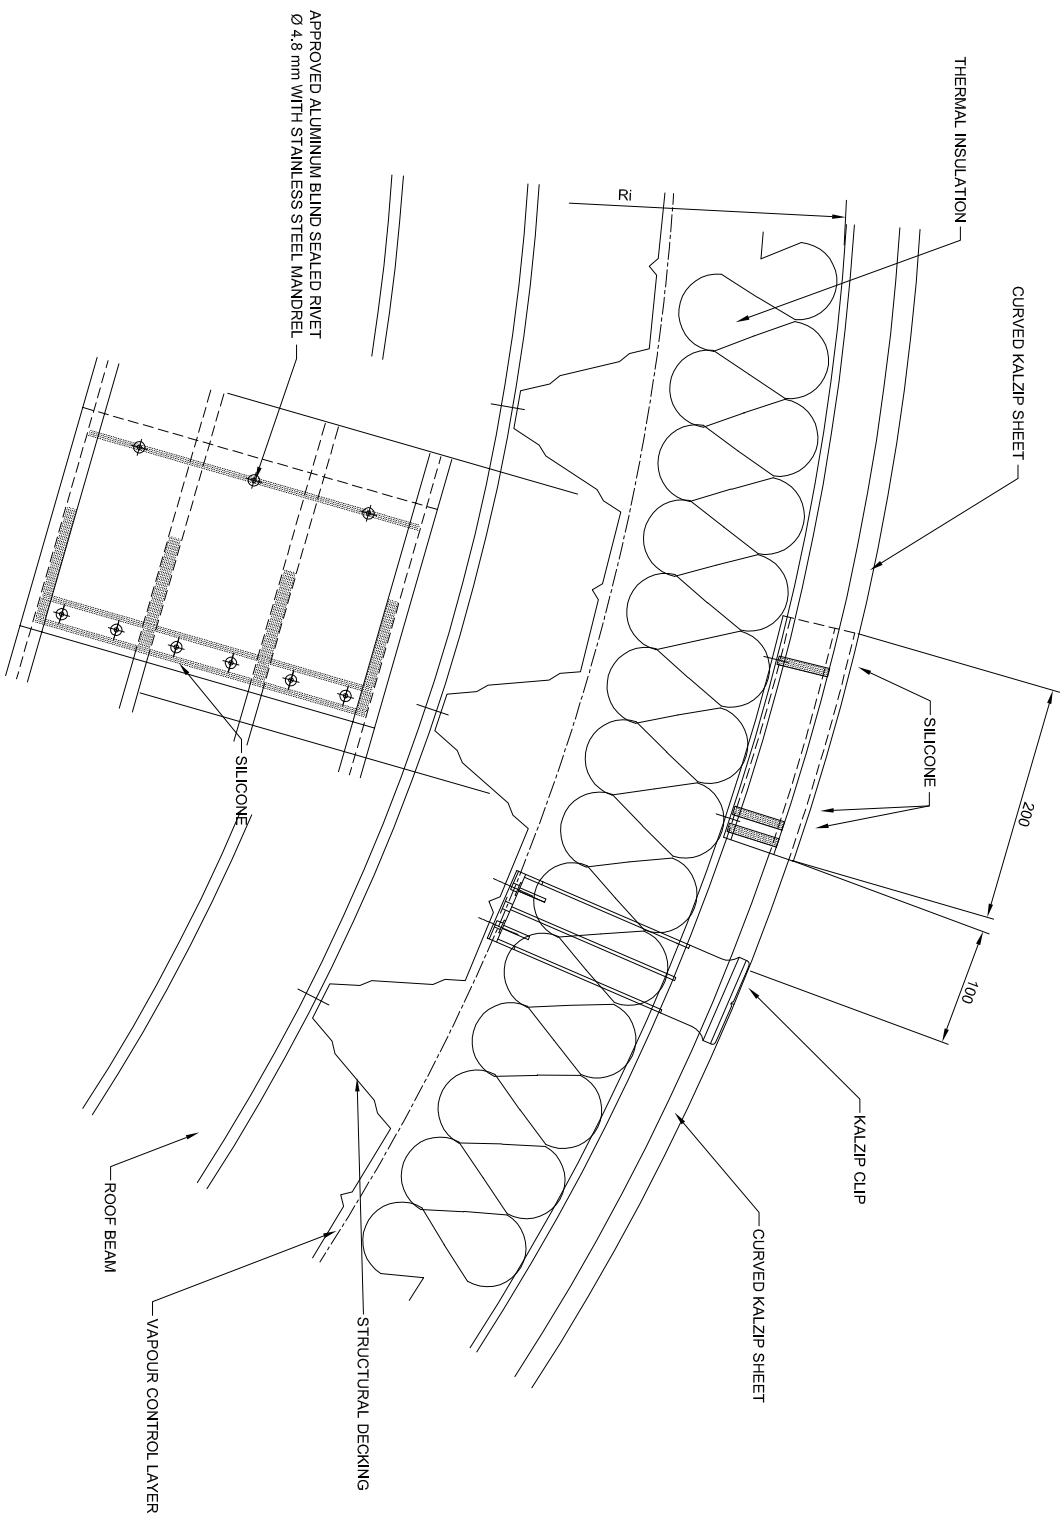

This drawing is copyright and is issued on the express condition that it is not to be copied or disseminated by or to any unauthorised person or firms without prior consent in writing from Kalzip.



A Traia Steel Enterprise
Kalzip Ltd
 Haydock Lane, Haydock, St. Helens
 MERSEYSIDE, WA11 9TY
 Tel: 01942 295 500
 Fax: 01942 295 508

Project: Double Skin Constructions

Client: Kalzip

Title: Curved Double Skin Roof With Overlapping Joint

Scale:	Date:	Drawn:	Checked:
1:5	27/09/05	KRT	

Dwg No.	Rev.
KZ-0-DS-D-9-001	B