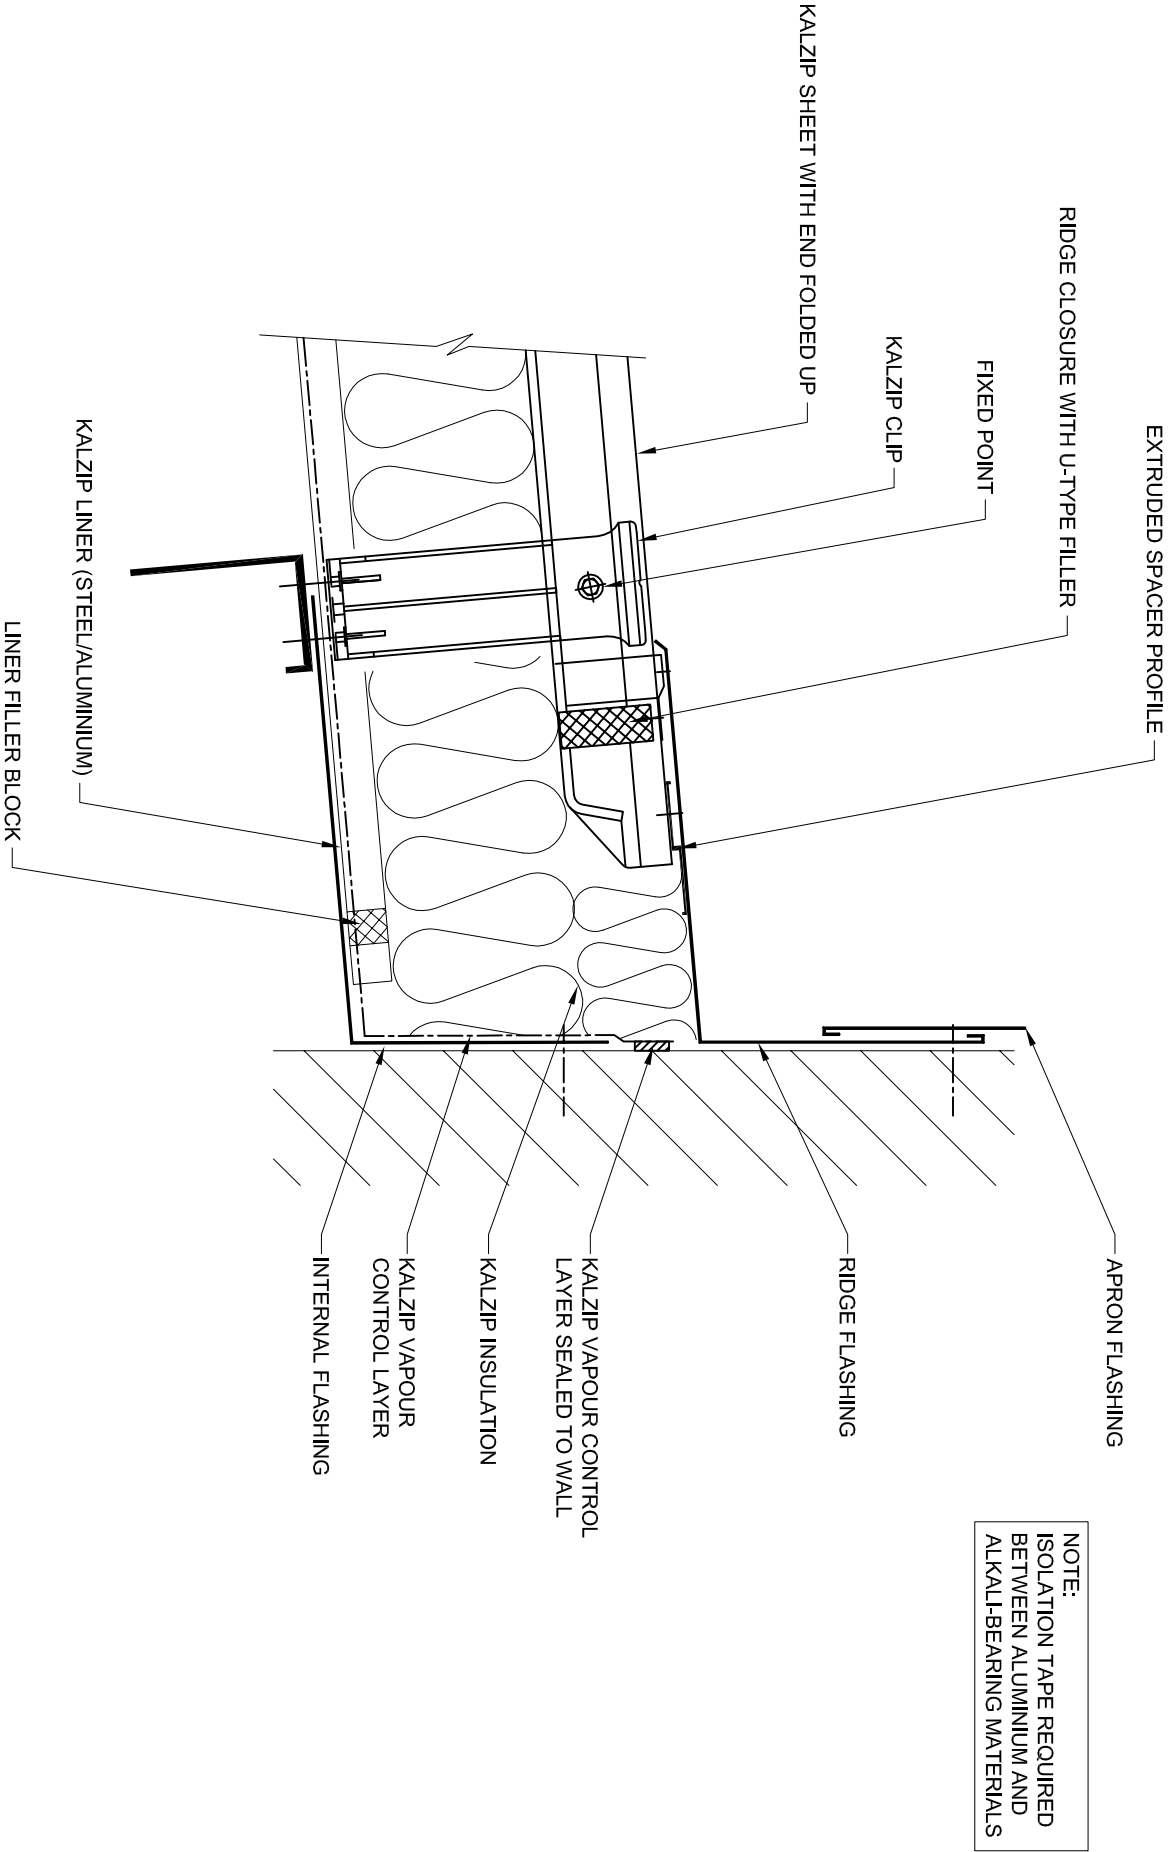


Notes				
1. All Dims in mm Unless Otherwise Stated 2. Do Not Scale From This Drawing 3. Isolate All Dissimilar Materials With Barrier Tape 4. If in Doubt, ASK				
 NOTE: ISOLATION TAPE REQUIRED BETWEEN ALUMINIUM AND ALKALI-BEARING MATERIALS				
 A Tata Steel Enterprise Kalzip Ltd Haydock Lane, Haydock, St. Helens MERSEYSIDE, WA11 9TY Tel: 01942 295 500 Fax: 01942 295 508 This drawing is copy/right and is issued on the express condition that it is not to be copied or disclosed by or to any unauthorised person or firms without prior consent in writing from Kalzip.				
Project: Double Skin Constructions				
Client: Kalzip Ltd.				
Title: Double Skin Mono-Ridge Abutment To Wall				
Scale: 1:5	Date: 19/07/05	Drawn: KRT	Checked:	
Dwg No. KAL-0-DS-L-2-004				Rev: G