

Notes

1. All Dims in mm Unless Otherwise Stated
2. Do Not Scale From This Drawing
3. Isolate All Dissimilar Materials With Barrier Tape
4. If in Doubt, ASK

Project:			
Double Skin Constructions			
Client:			
Kalzip Ltd.			
Title:			
Double Skin Curved Ridge Detail			
Scale:	Date:	Drawn:	Checked:
1:5	19/07/05	KRT	
Dwg No.	Rev:		
KAL-0-DS-L-2-009	G		




A Tata Steel Enterprise

Kalzip Ltd

Haydock Lane, Haydock, St. Helens
MERSEYSIDE, WA11 9TY

Tel: 01942 295 500
Fax: 01942 295 508

This drawing is copyright and is issued on the express condition that it is not to be copied or disclosed by or to any unauthorised person or firms without prior consent in writing from Kalzip.

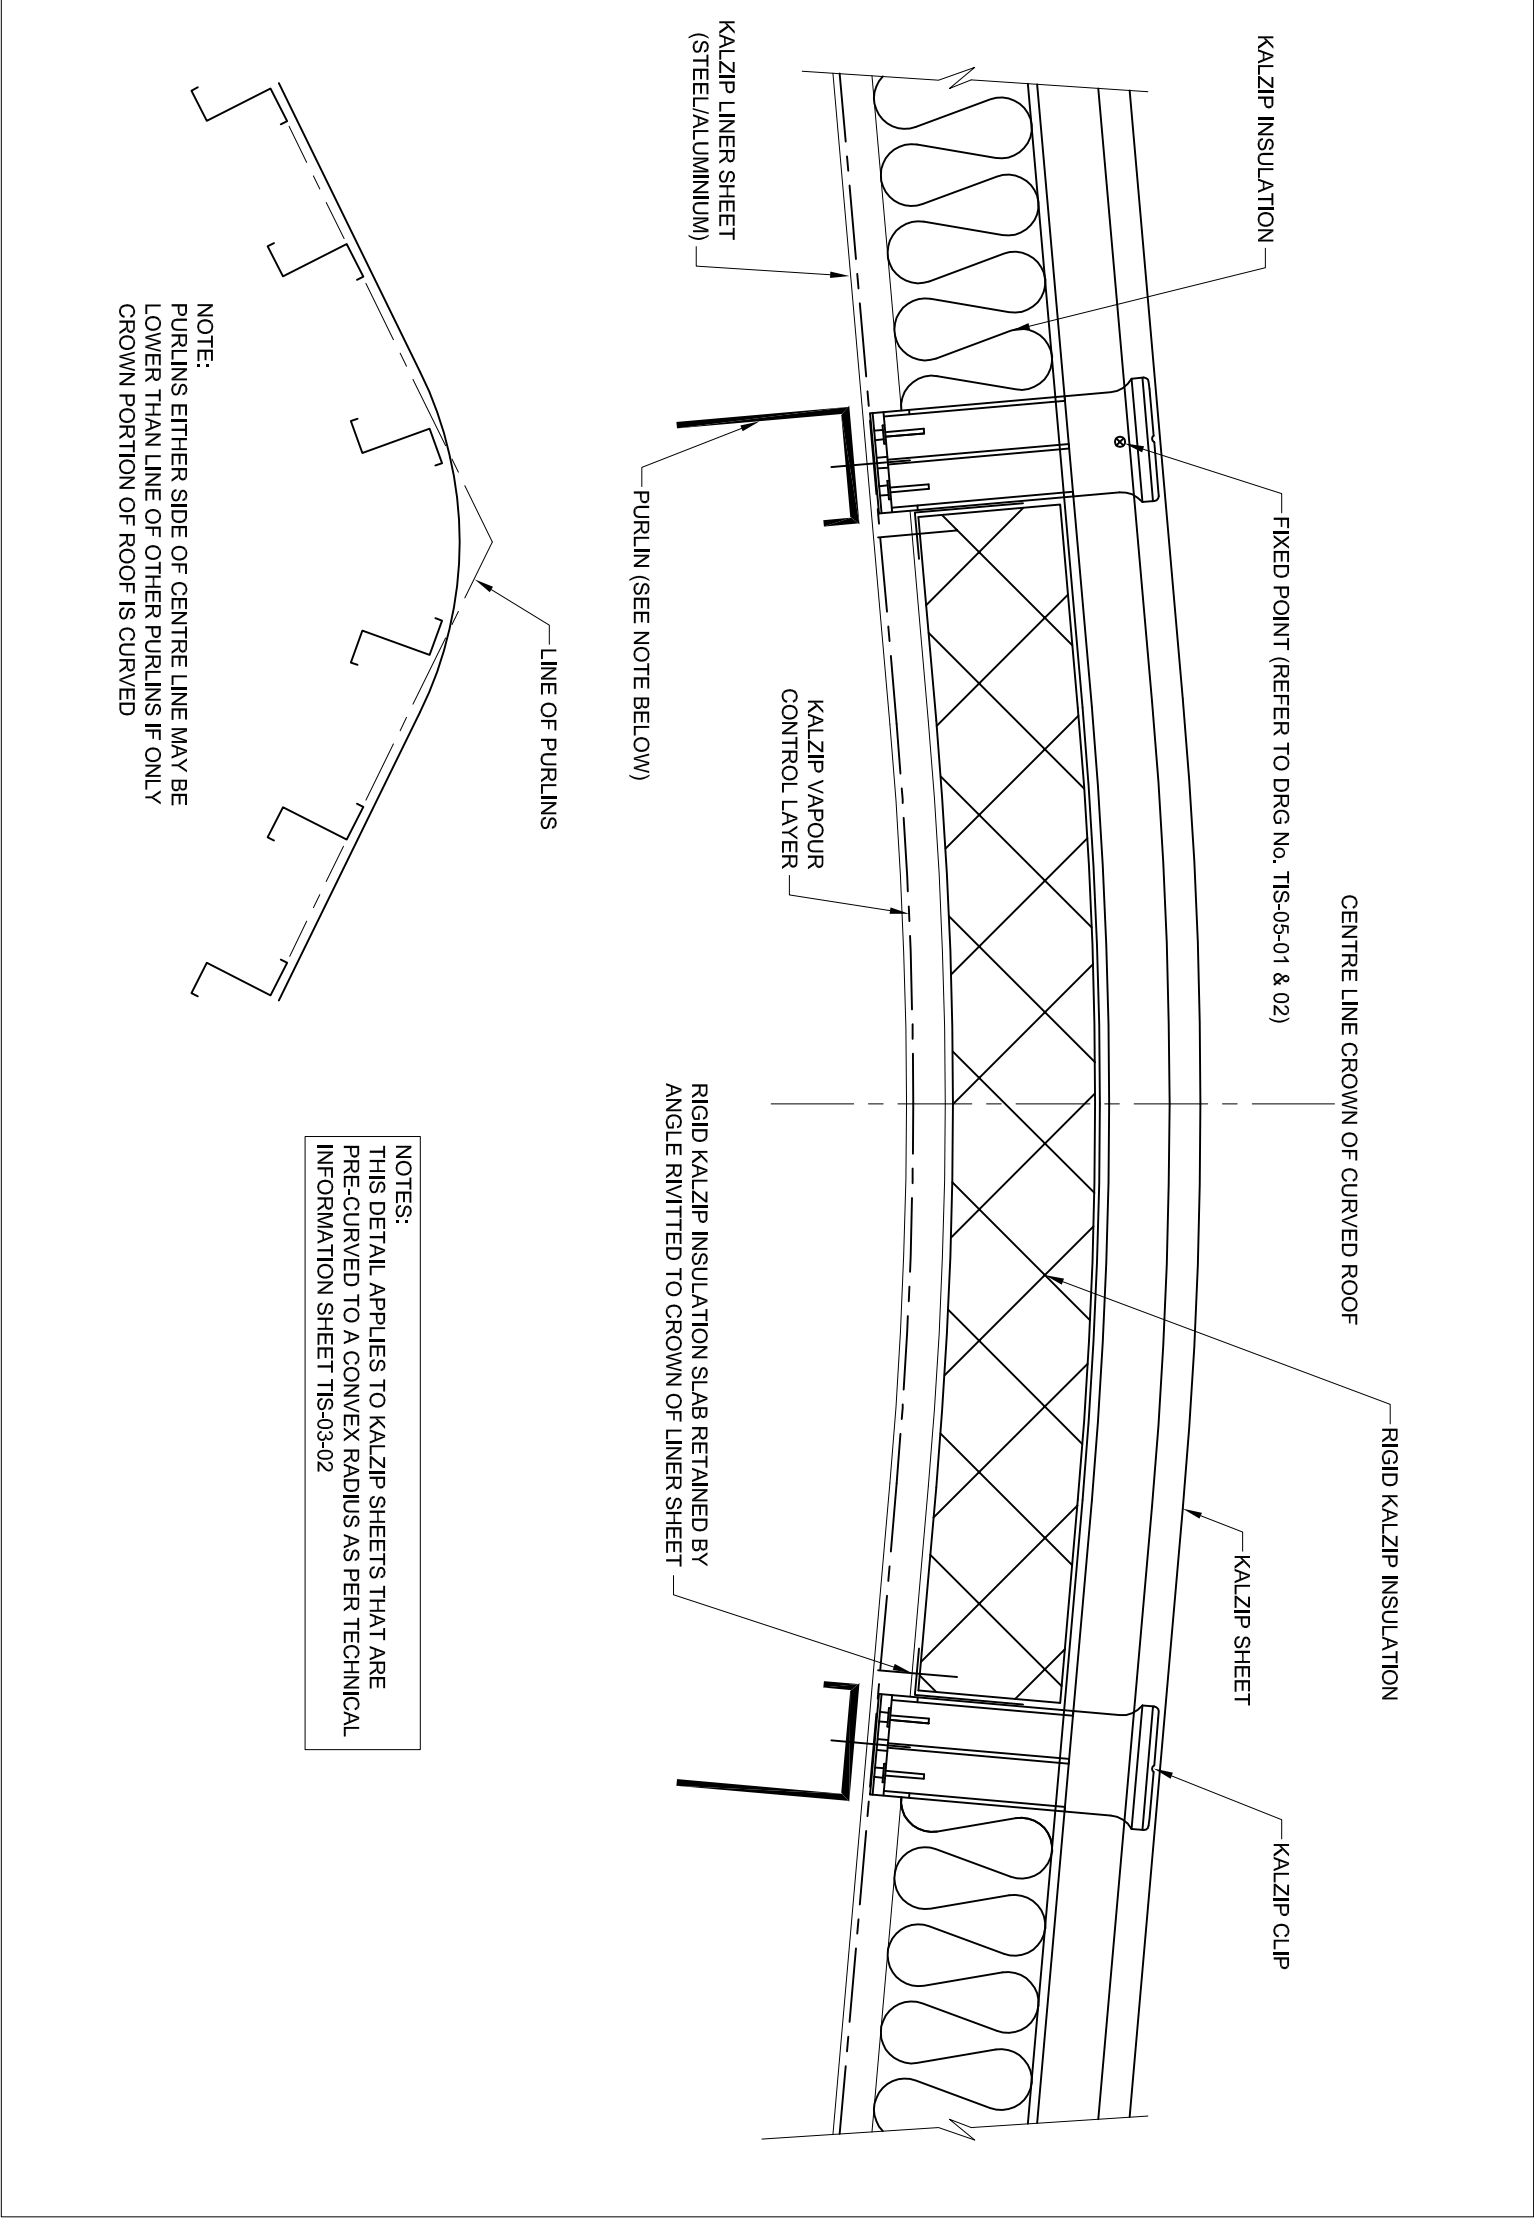

NOTE:
PURLINS EITHER SIDE OF CENTRE LINE MAY BE LOWER THAN LINE OF OTHER PURLINS IF ONLY CROWN PORTION OF ROOF IS CURVED

NOTES:
THIS DETAIL APPLIES TO KALZIP SHEETS THAT ARE PRE-CURVED TO A CONVEX RADIUS AS PER TECHNICAL INFORMATION SHEET TIS-03-02