


Notes

- 1. All Dims in mm Unless Otherwise Stated
- 2. Do Not Scale From This Drawing
- 3. Isolate All Dissimilar Materials With Barrier Tape
- 4. If in Doubt, ASK

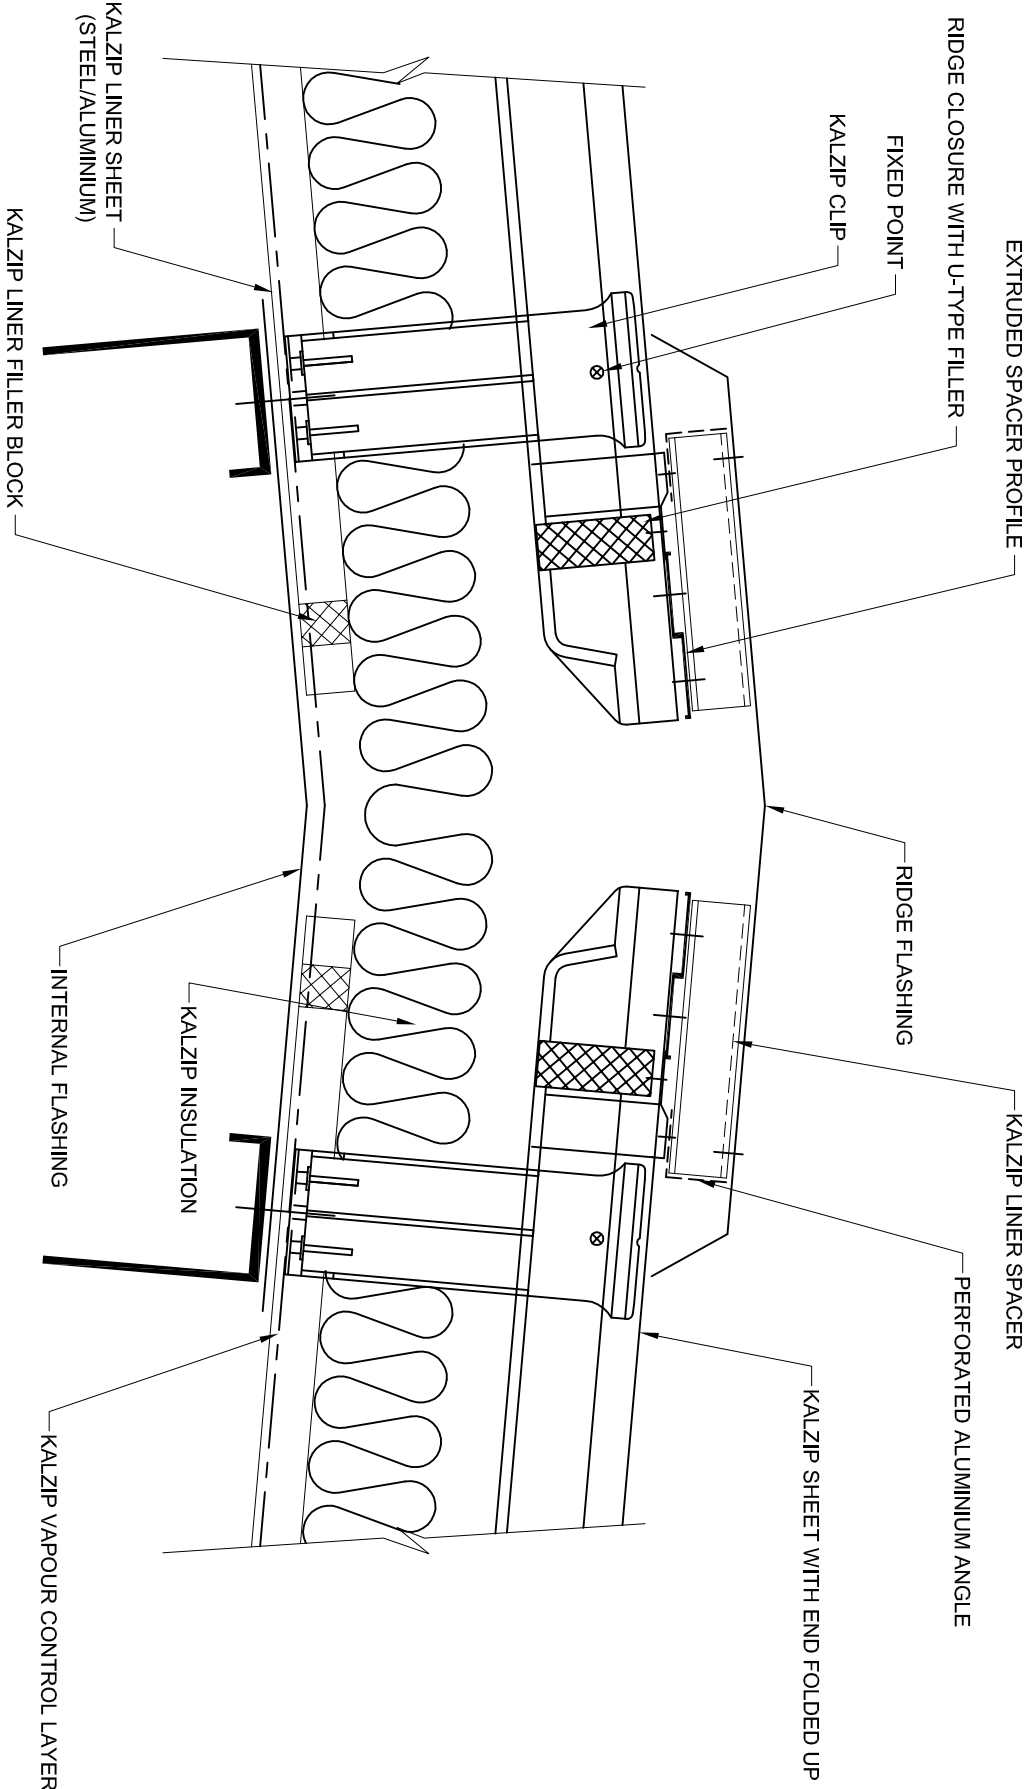

A Tata Steel Enterprise

Kalzip Ltd

Haydock Lane, Haydock, St. Helens

MERSEYSIDE, WA11 9TY

Tel: 01942 295 500

Fax: 01942 295 508

This drawing is copy/right and is issued on the express condition that it is not to be copied or disclosed by or to any unauthorised person or firms without prior consent in writing from Kalzip.

Project:

Double Skin Constructions

Client:

Kalzip Ltd.

Title:

Double Skin Ventilated
Ridge Detail

Scale:	Date:	Drawn:	Checked:
1:4	19/07/05	KRT	

Dwg No. KAL-0-DS-L-2-010

Rev: E