


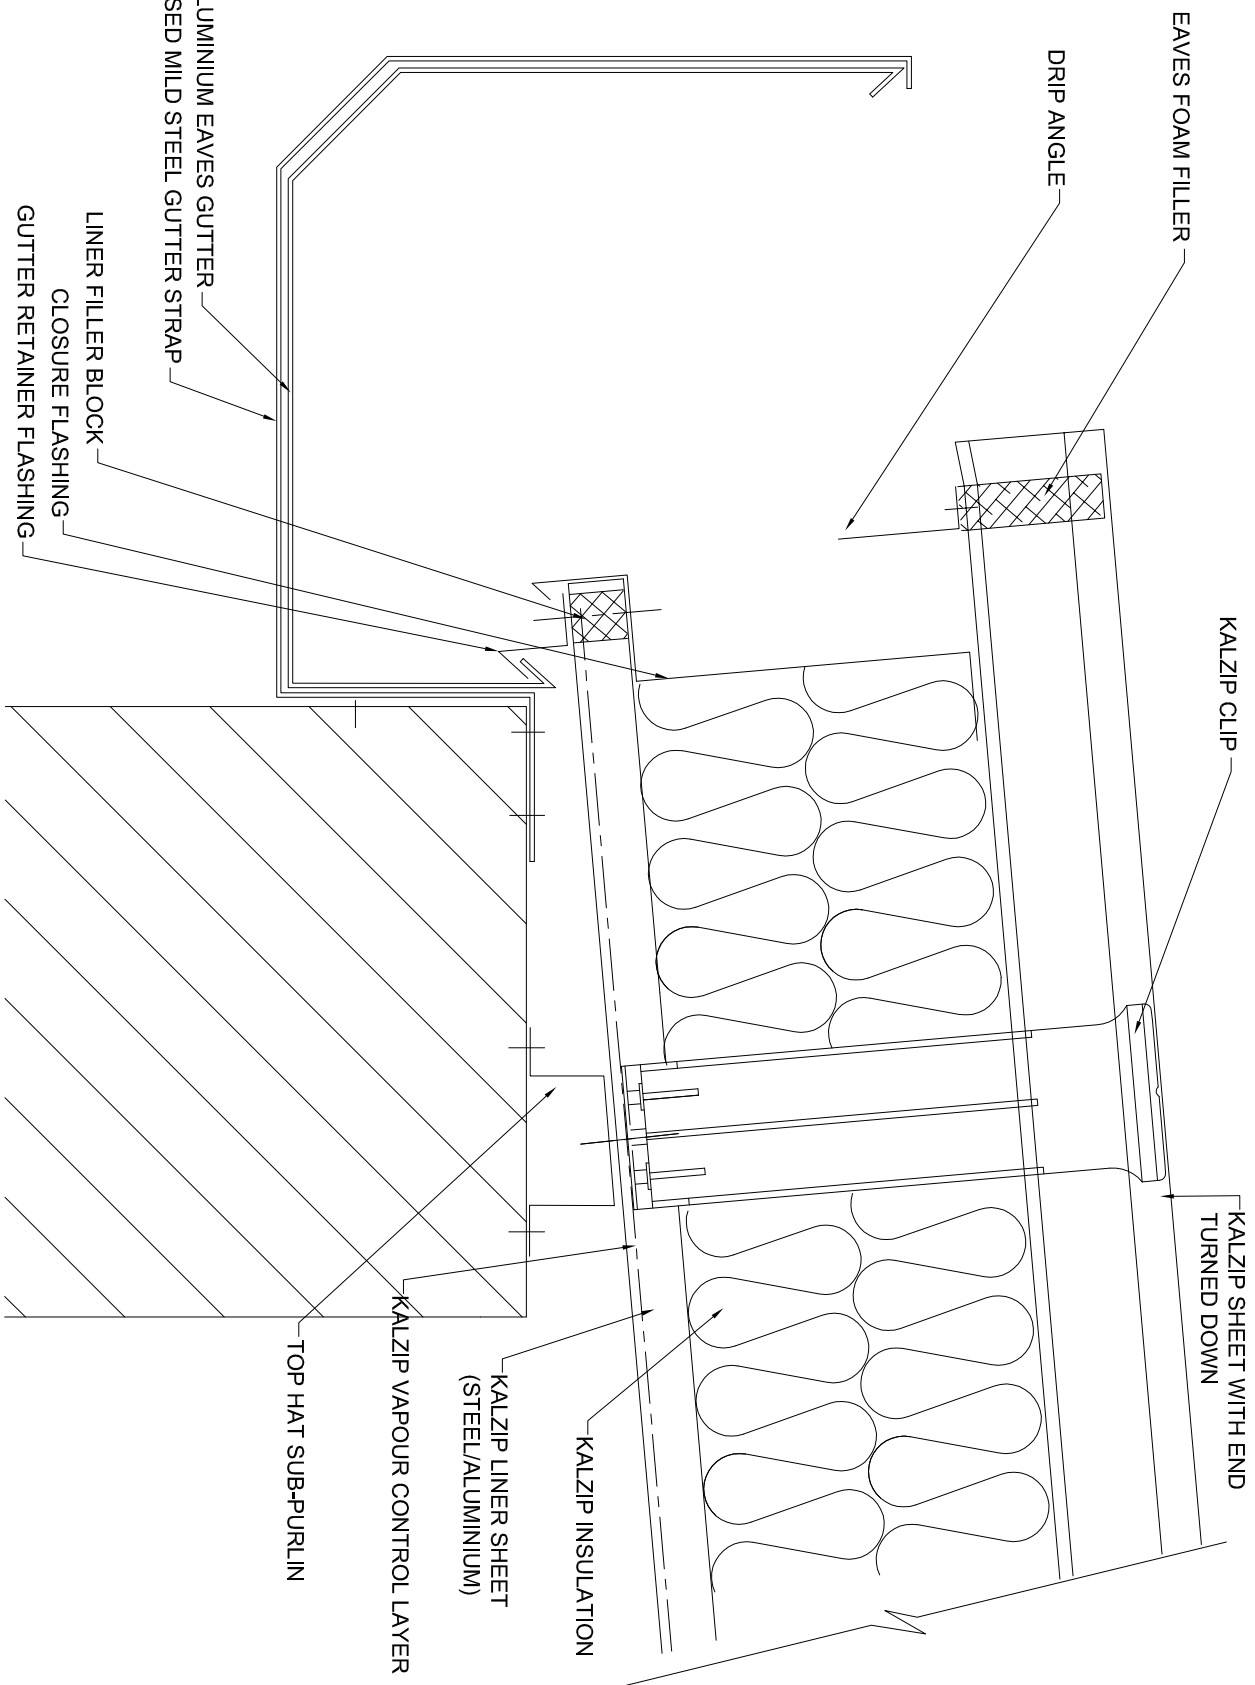

REFER TO DRG NO. STD-2-01 AND 02 FOR KALZIP EAVES FIXING DETAIL, THERMAL MOVEMENT REQUIREMENTS, EAVES FOLDING DETAILS AND DRIP ANGLE FIXING REQUIREMENT

Notes

1. All Dims in mm Unless Otherwise Stated
2. Do Not Scale From This Drawing
3. Isolate All Dissimilar Materials With Barrier Tape
4. If In Doubt, ASK



A Tata Steel Enterprise

Kalzip Ltd

Haydock Lane, Haydock, St. Helens
MERSEYSIDE, WA11 9TY

Tel: 01942 295 500
Fax: 01942 295 508

This drawing is copyright and is issued on the express condition that it is not to be copied or disclosed by or to any unauthorised person or firms without prior consent in writing from Kalzip.

Project:

Double Skin Constructions

Client:

Kalzip

Title:

Double Skin Eaves
Gutter Detail

Scale: 1:5 Date: 20/07/05 Drawn: KRT Checked:

Dwg No. KAL-0-DS-1-3-005 Rev: F