


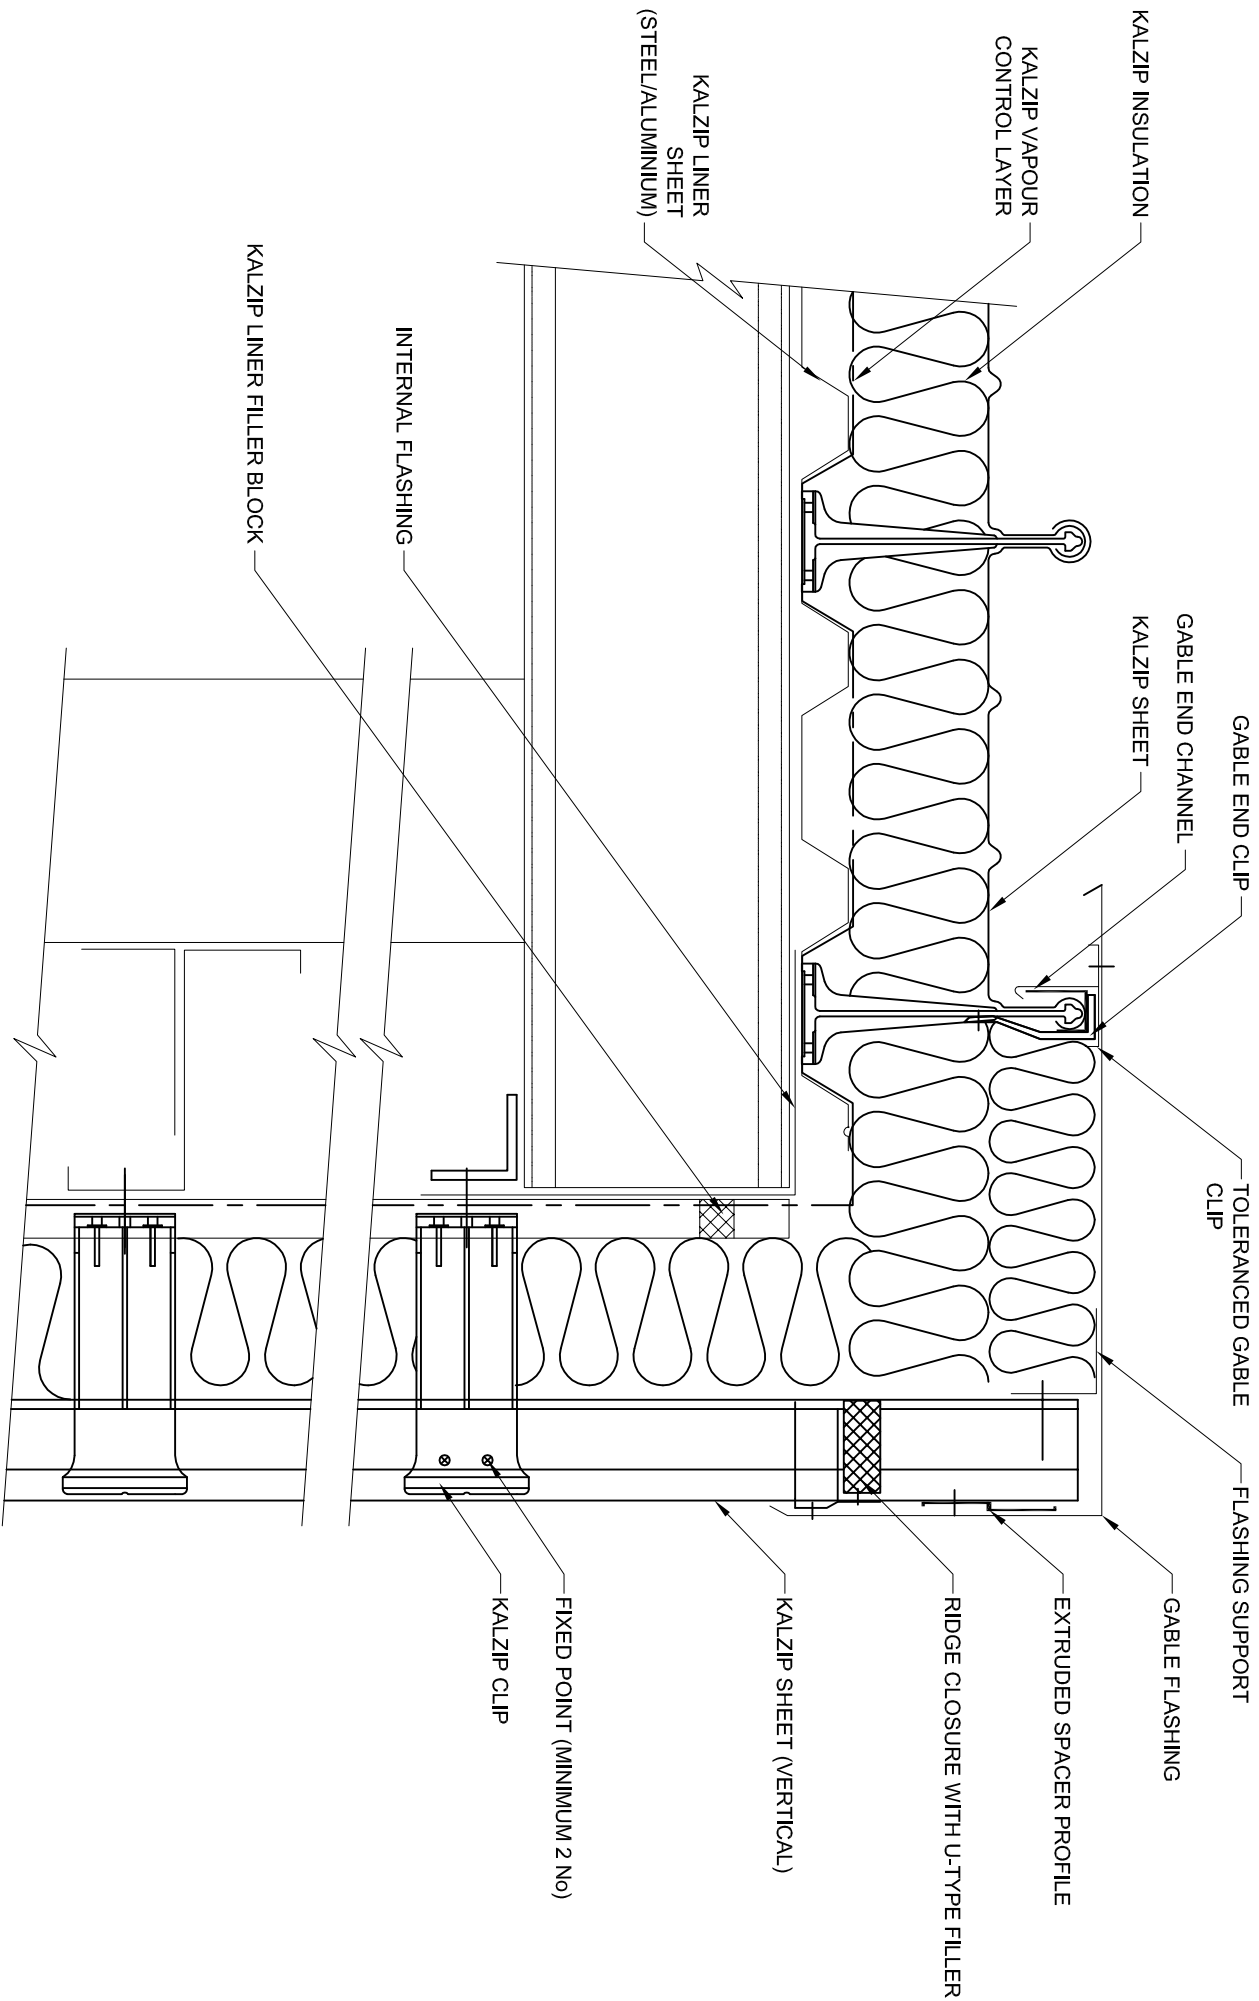

REFER TO DRG No. STD-5-01 FOR VERTICAL KALZIP HEAD AND BASE DETAIL
REFER TO DRG No. STD-3-01 FOR KALZIP GABLE FIXING DETAIL AND FLASHING DIMENSIONS

- Notes**
1. All Dims in mm Unless Otherwise Stated
 2. Do Not Scale From This Drawing
 3. Isolate All Dissimilar Materials With Barrier Tape
 4. If in Doubt, ASK

This drawing is copyright and is issued on the express condition that it is not to be copied or disclosed by or to any unauthorised person or firms without prior consent in writing from Kalzip.

Kalzip
 A Tata Steel Enterprise
 Kalzip Ltd
 Haydock Lane, Haydock, St. Helens
 MERSEYSIDE, WA11 9TY
 Tel: 01942 295 500
 Fax: 01942 295 508

Project: Double Skin Constructions			
Client: Kalzip Ltd.			
Title: Double Skin Gable To Vertical Kalzip			
Scale: 1:5	Date: 20/07/05	Drawn: KRT	Checked:
Dwg No. KAL-0-DS-L-4-005	Rev: G		