



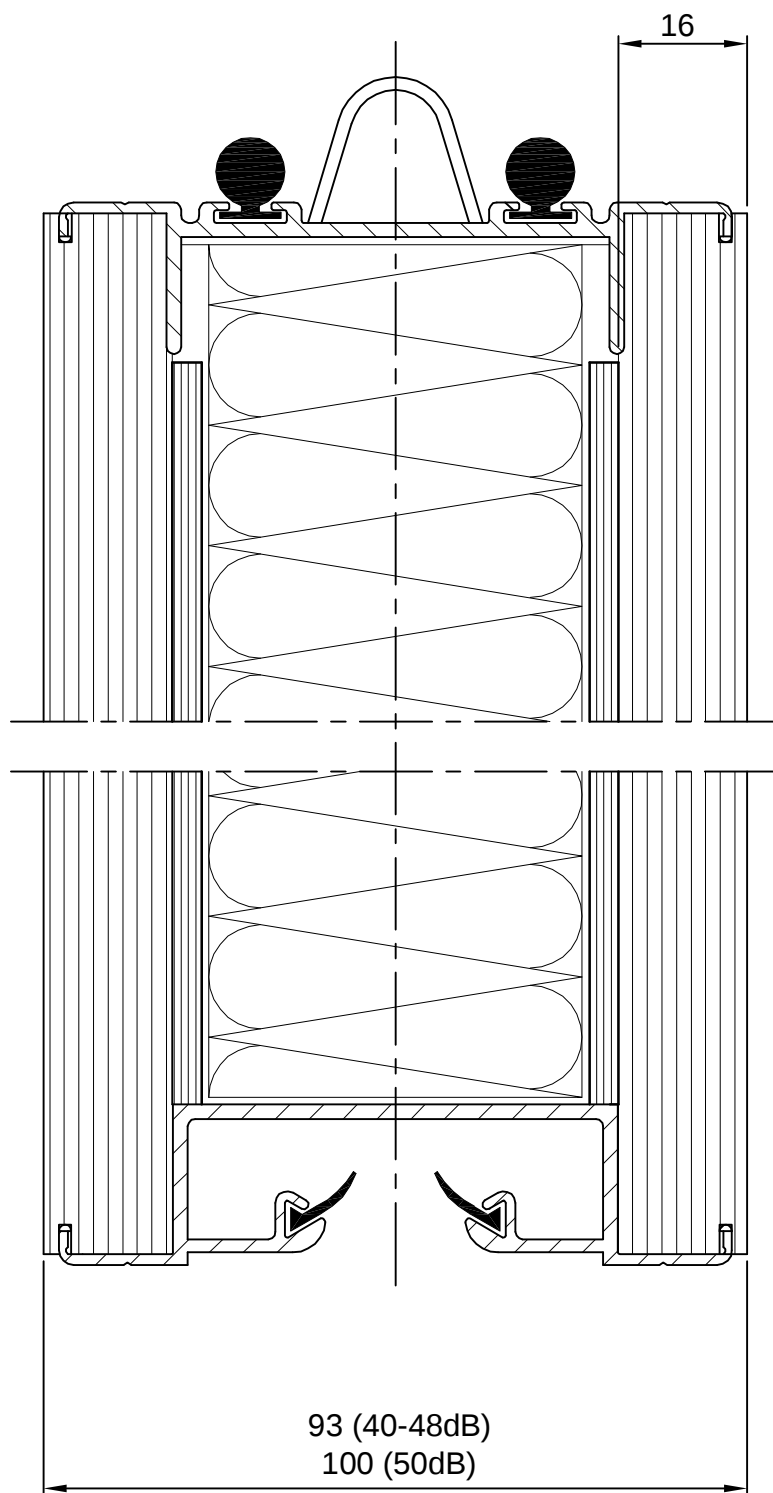

Drg.title.:

TYPE 80ME

HORIZONTAL SECTION THROUGH NE PANEL WITH CONCEALED PROFILES

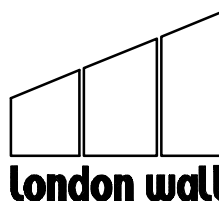

London Wall Design Ltd
63 Barwell Business Park
Leatherhead Road
Chessington, Surrey KT9 2NY
Tel : +44 (0) 20 8391 8750
Fax : + 44 (0) 20 8391 8751
E-Mail : Sales@londonwall.co.uk

Scale.:
1:1

Drg No.:

80ME - 26

Drawn By.:
AK

Date.:
06/02