



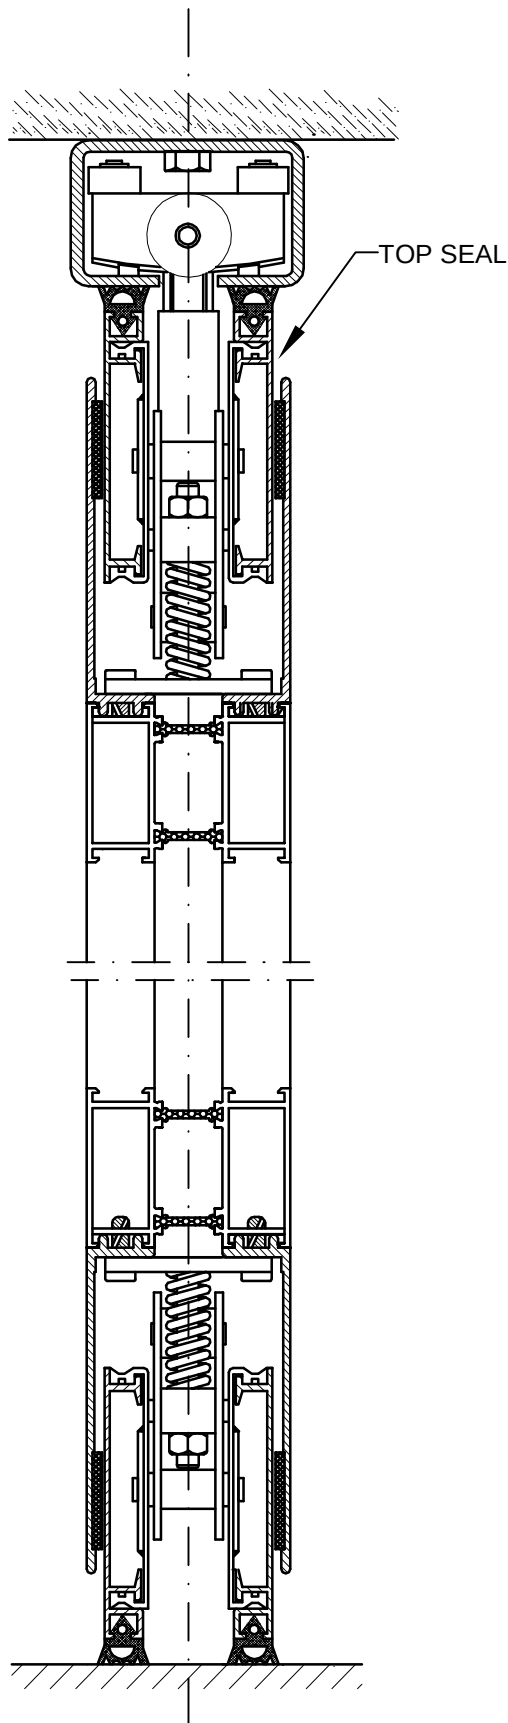

Drg.title.: **TYPE RG FRAMED
GLASS SYSTEM**
VERTICAL SECTION THROUGH
PANEL WITH
TOP AND BOTTOM SEALS

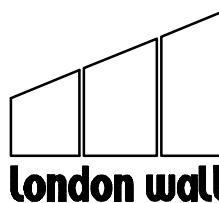

London Wall Design Ltd
63 Barwell Business Park
Leatherhead Road
Chessington, Surrey KT9 2NY
Tel : +44 (0) 20 8391 8750
Fax : + 44 (0) 20 8391 8751
E-Mail : Sales@londonwall.co.uk

Scale.:
NTS

Drg No.:
Ti 40-102

Drawn By.:
AK

Date.:
06/02