
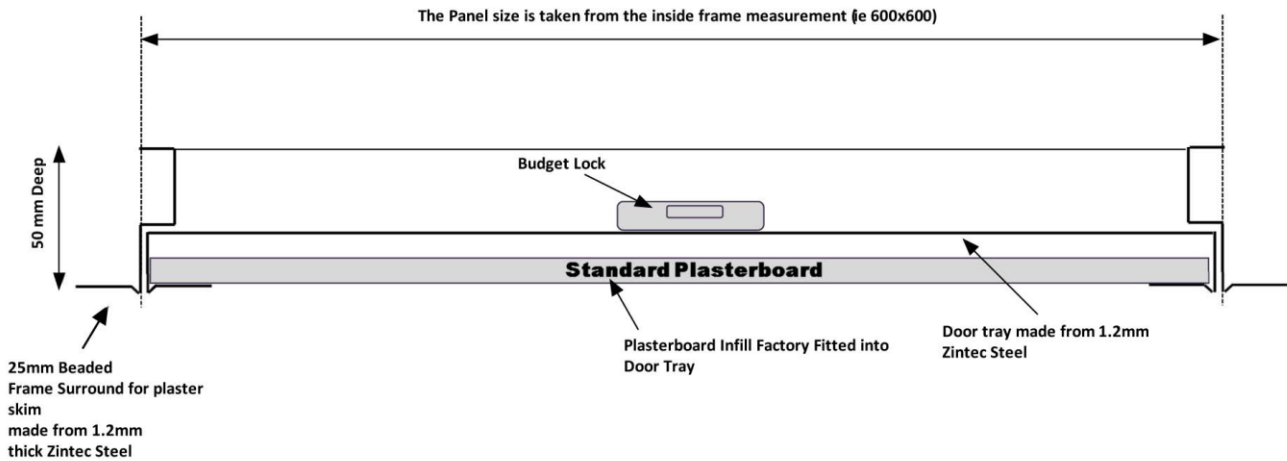


Claddor BF NFR Data Sheet

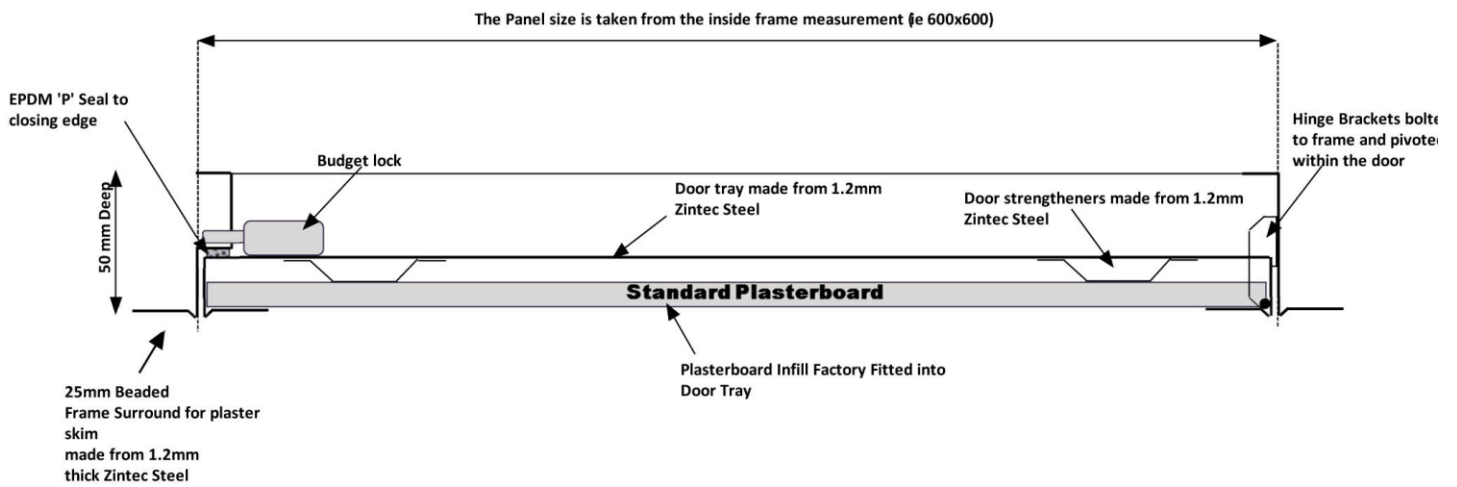

Claddor BF NFR Data Sheet

Description

This 50mm deep frame access panel has a Plasterboard faced door and is supplied with a beaded frame and a beaded edge to the door for taping & jointing on site this then conceals the frame and door. The panel has a strong hinge system bolted to the frame and pivoted within the door, which can be removed & re-fitted on site with ease. The panel is fitted with a budget lock as standard but other locking options are available.

Materials

Our range of panels are made from 1.2mm Zintec steel for maximum rigidity, other materials are available on request such as stainless steel. As standard our panels are finished in a polyester powder coating -

White RAL 9010. For other colours contact our office.

Dimensions

The actual size of the structural opening needs to be 7mm larger than the inside of the frame, i.e. structural opening for a 0600 x 0600 would need to be 0607 x 0607.

Locking Options

This access panel is supplied with a budget lock (as standard), 3 way locking, standard key lock, castellated tamperproof key lock, 5mm tamperproof insert and touch catches.

