


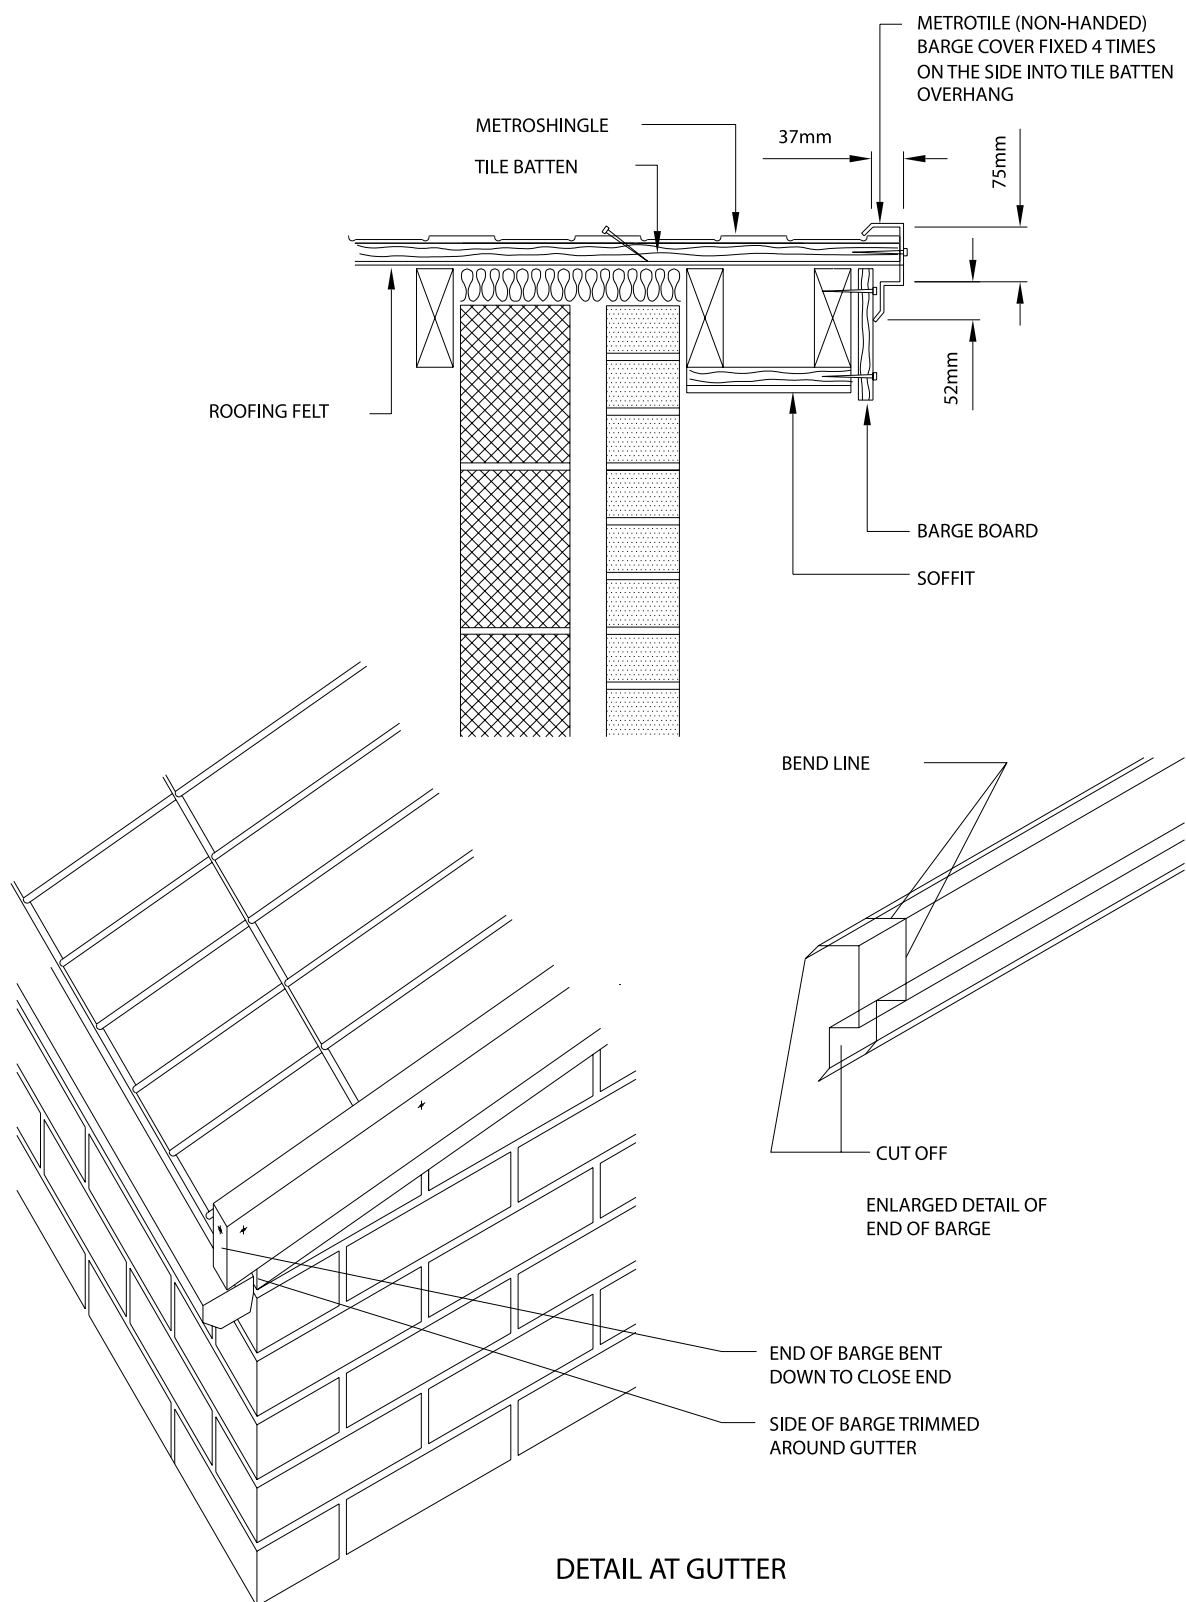

Metrotile

Lightweight Steel Roofing

Metrotile UK Ltd.,
Unit 3, Sheldon Business Park, Sheldon Corner,
Chippenham, Wiltshire SN14 0RQ.
Tel: +44(0) 1249 658514 Fax: +44(0) 1249 658453
Email: sales@metrotile.co.uk. www.metrotile.co.uk.

CONTENT

**METROSHINGLE
VERGES**

DRAWING SCALE

1:10

DRAWING NUMBER

M-024

DATE

MARCH 2002

REVISION