


Timber Stud Partition

To be built off Sub-Floor only

Use the same detailing for lightweight steel studwork, and other timber sub-floors

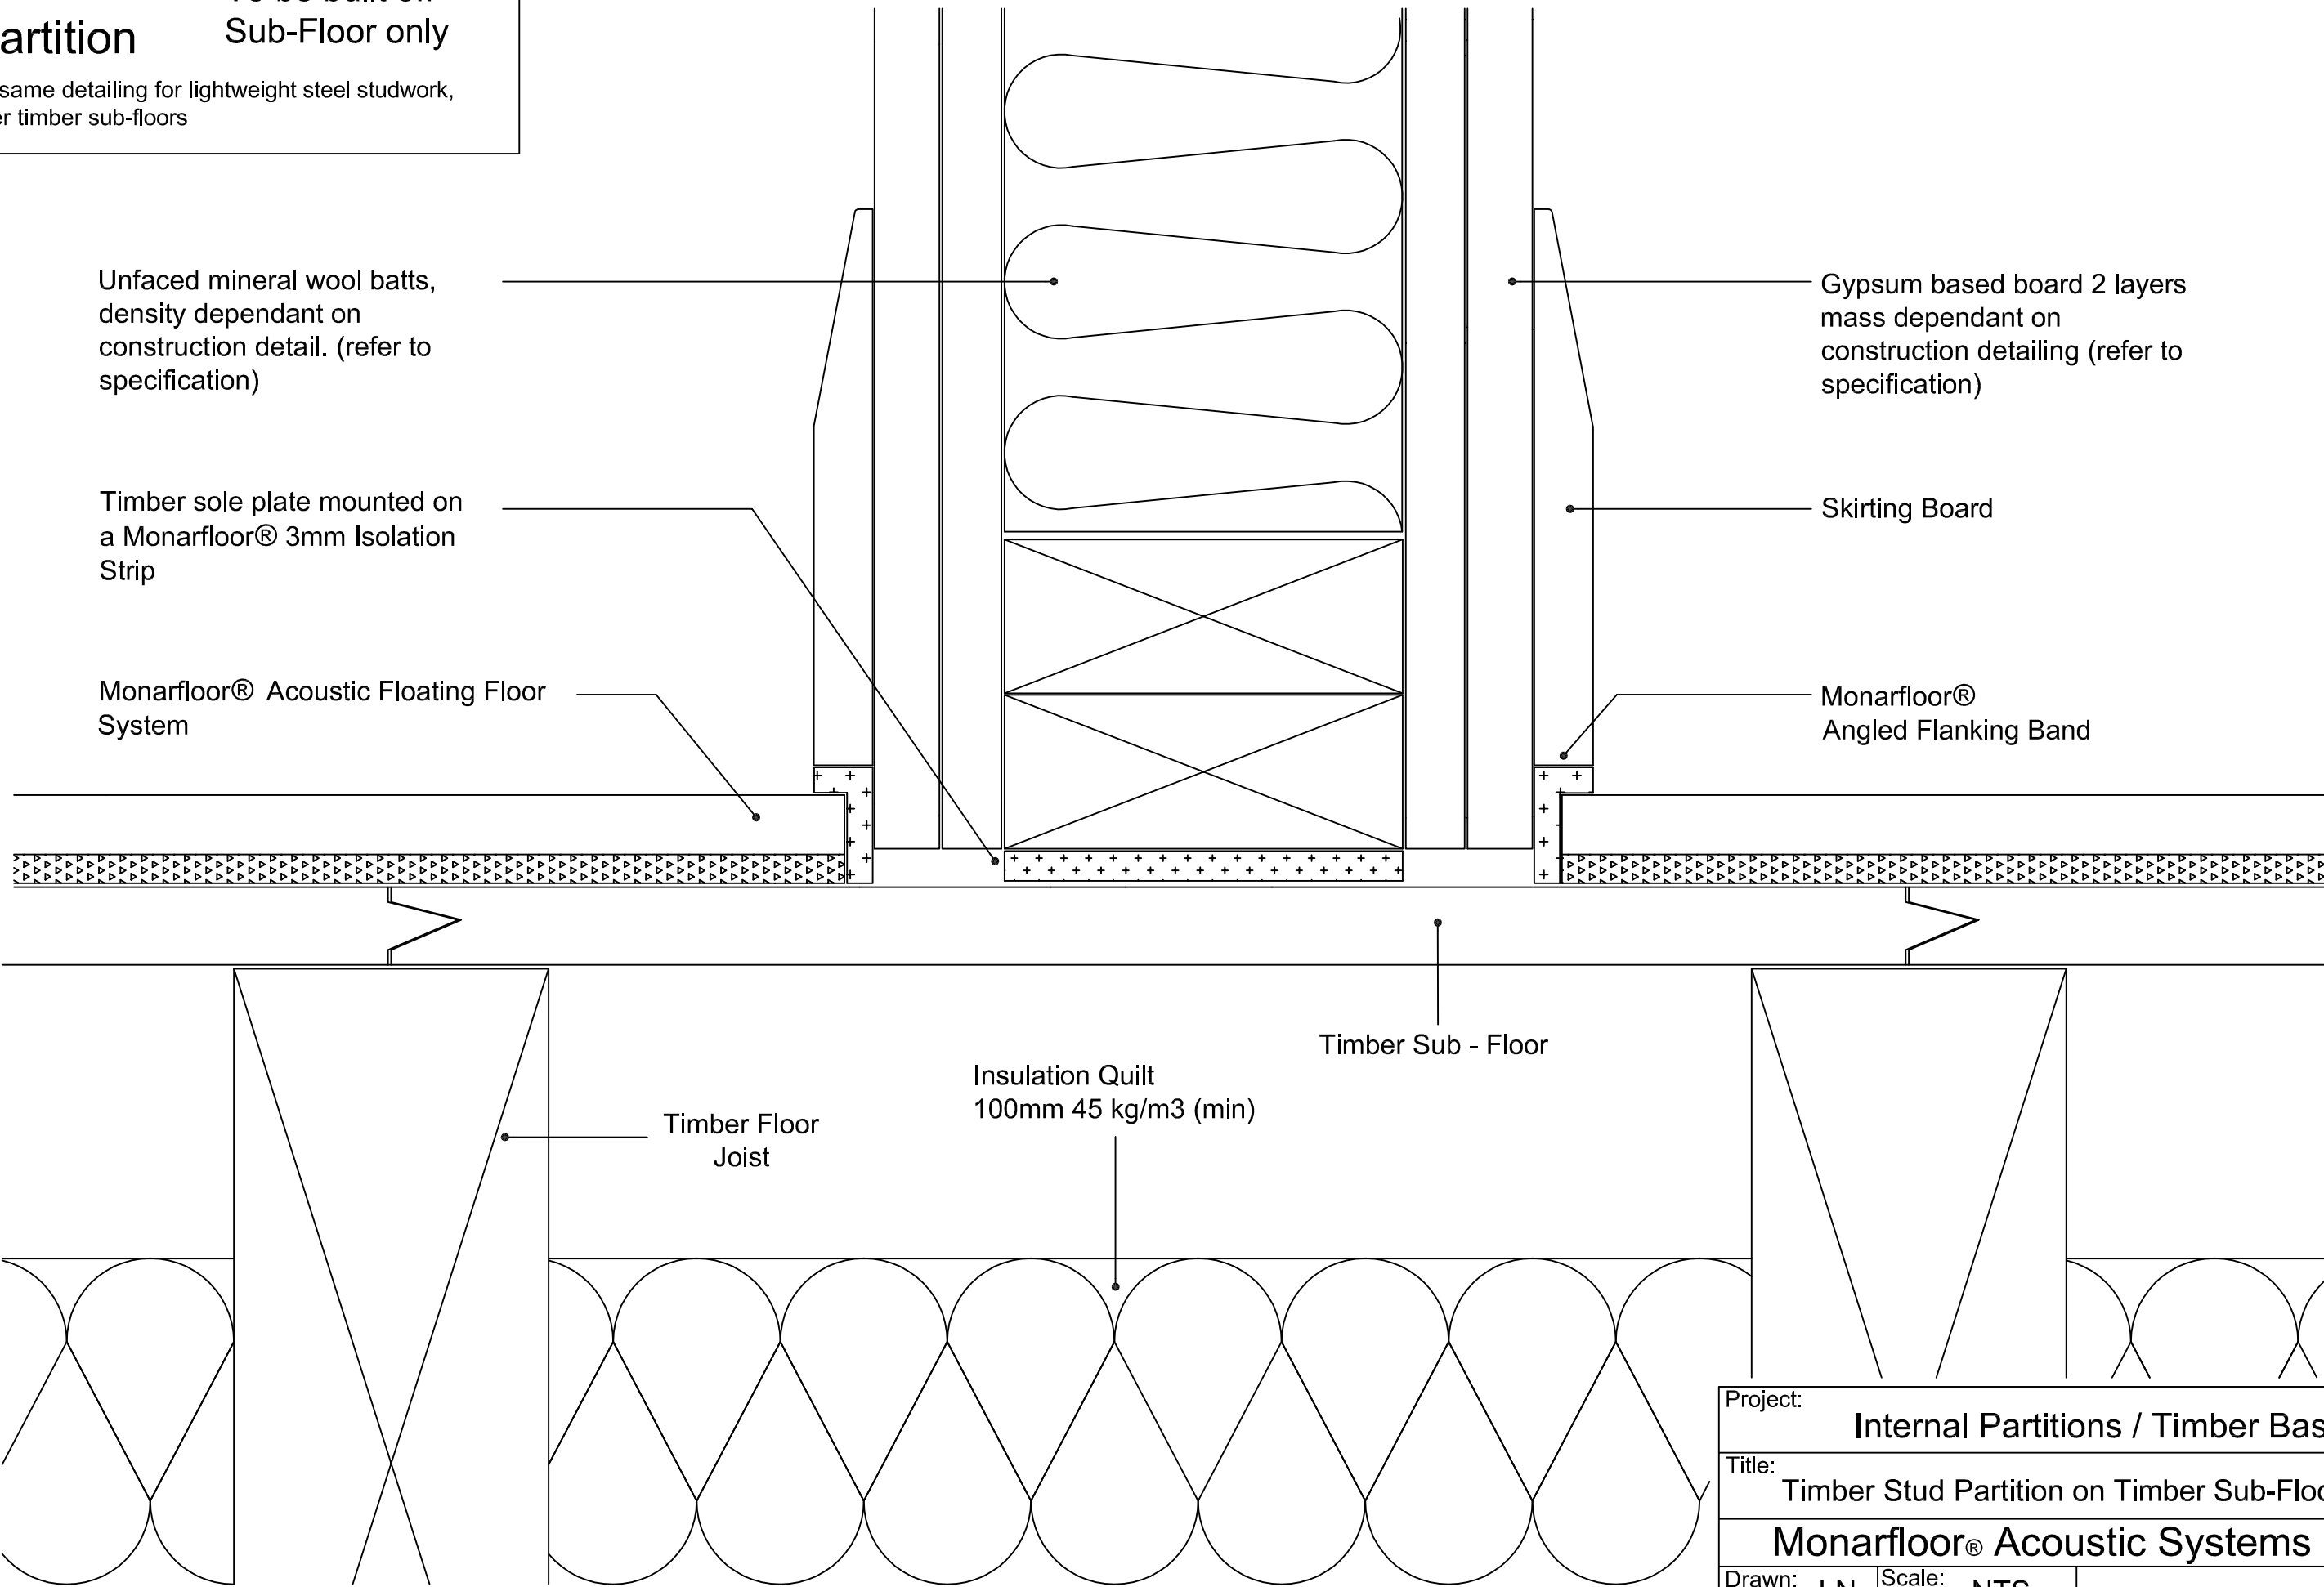

Project: Internal Partitions / Timber Base		
Title: Timber Stud Partition on Timber Sub-Floor		
Monarfloor® Acoustic Systems		
Drawn: LN	Scale: NTS	ICO1528 - Issue 2
Date: July 2008		