


ACCESS DOOR TYPES - Type 100

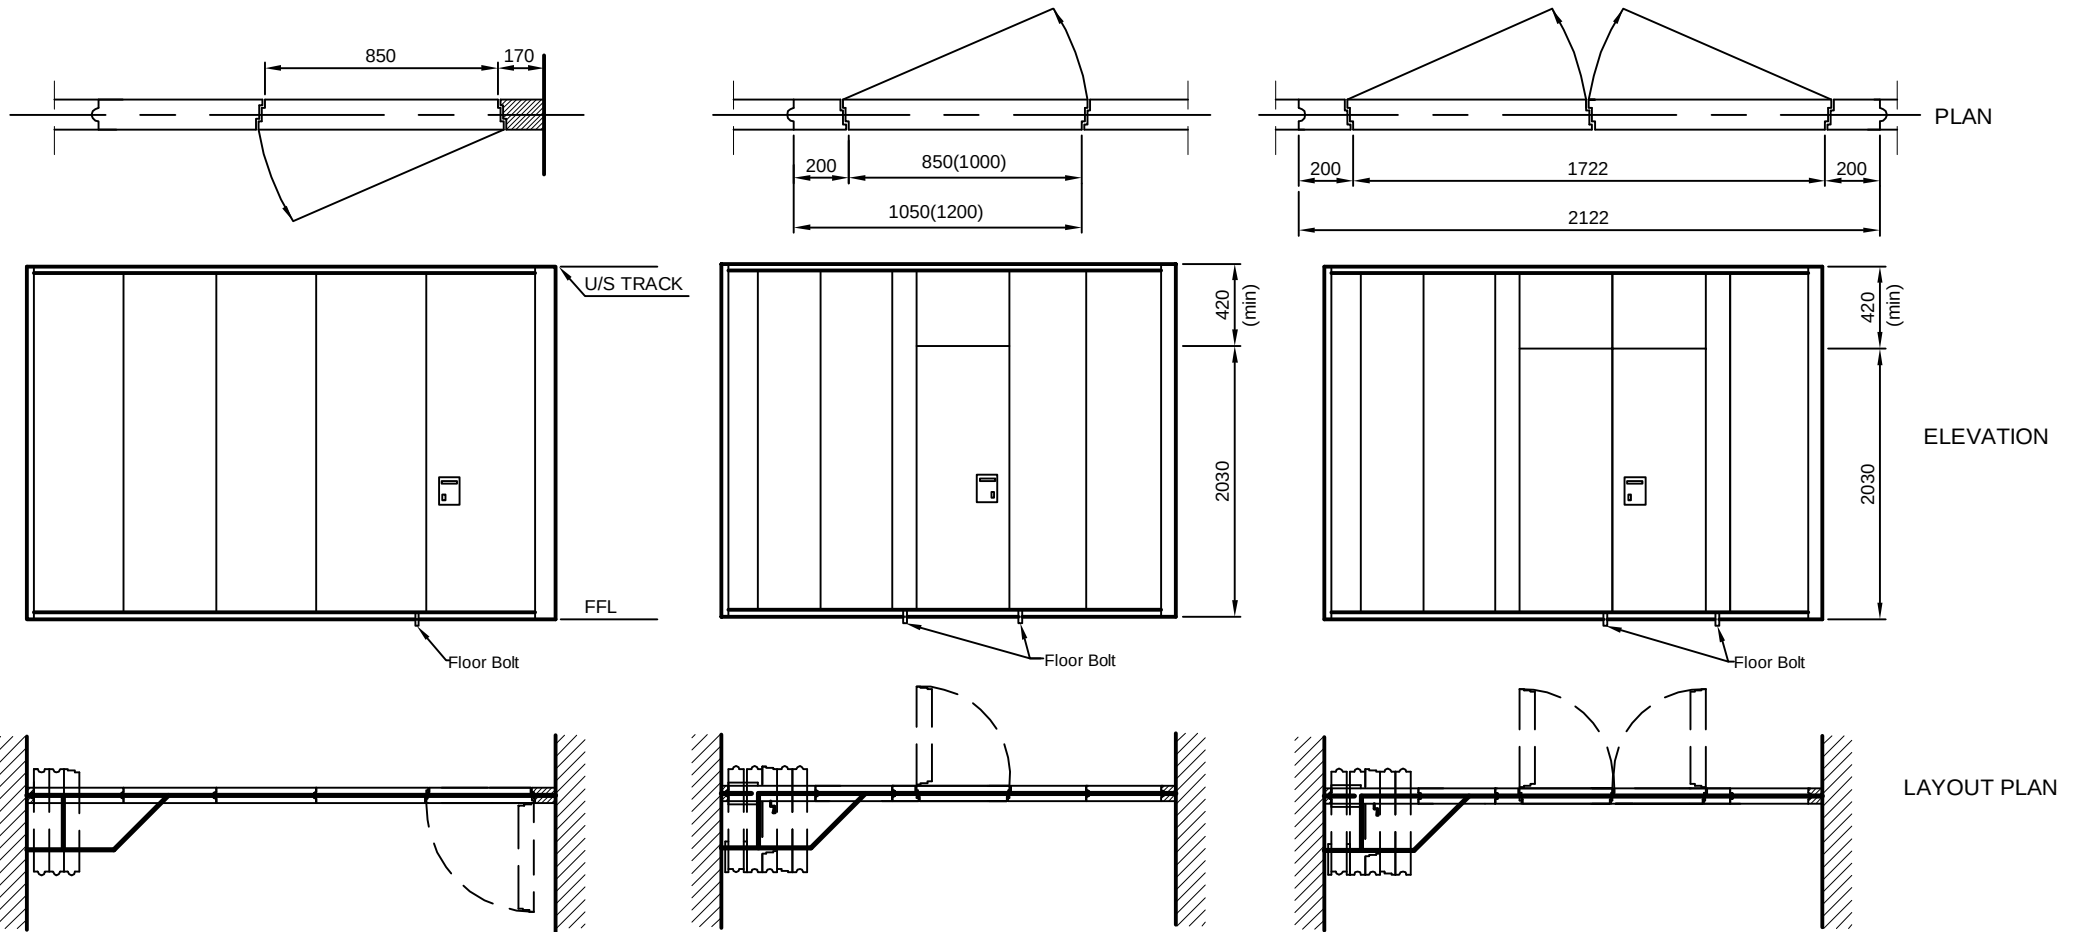


2. Single pass door panel (SE1)

3. Double pass door panel (SE2)

NOTES.:

1. Standard dimensions of pass door panels shown
2. Other types and sizes available
3. Pass door panels can be used on any ceiling track system

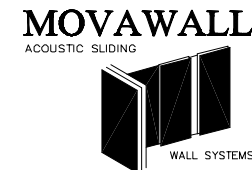

MOVAWALL SYSTEMS LTD
63 BARWELL BUSINESS PARK
LEATHERHEAD ROAD
CHESSINGTON
SURREY
KT9 2NY
TELEPHONE: +44 (0) 20 8391 8790
FAX: +44 (0) 20 8391 8791
EMAIL: info@movawall.co.uk

DRG. NO.: SL - 104