


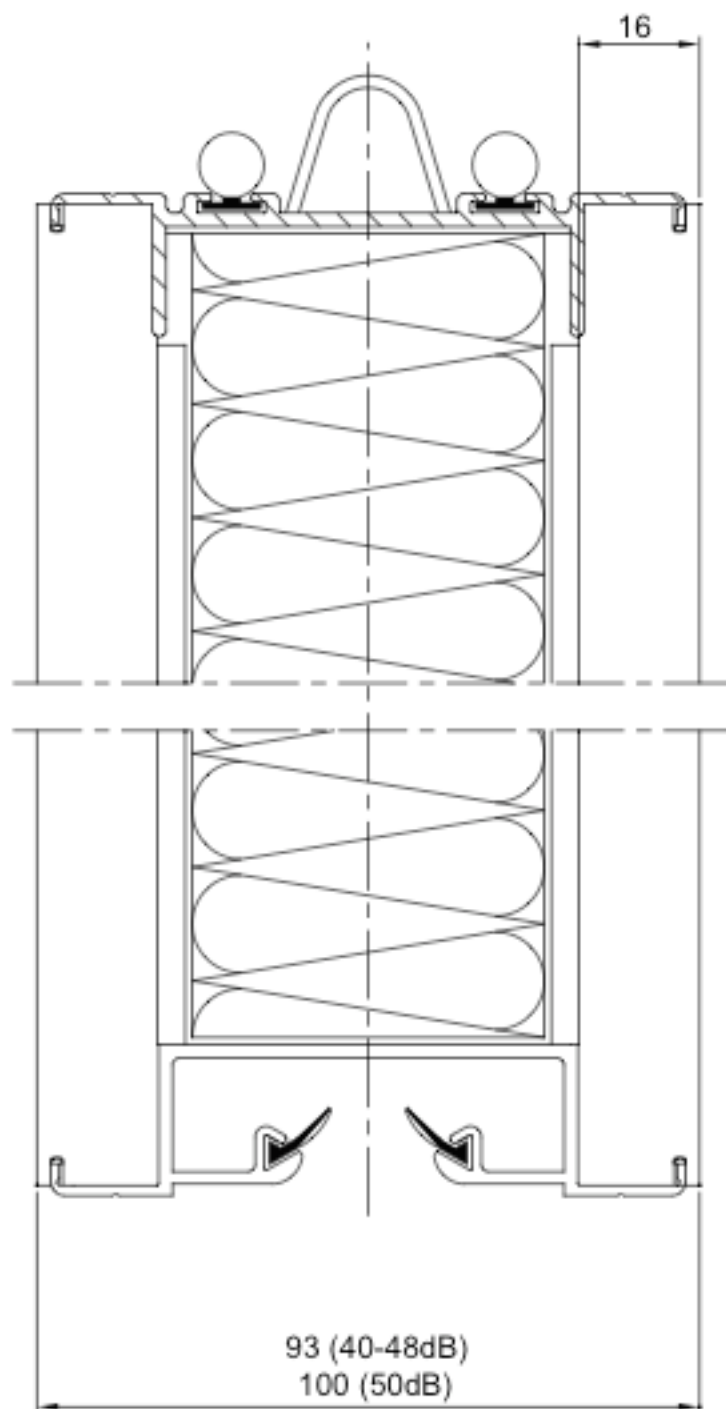

Dwg. title.:

## TYPE 80ME

HORIZONTAL SECTION  
THROUGH NE PANEL WITH  
CONCEALED PROFILES

MOVAWALL  
ACOUSTIC LADING



MOVAWALL SYSTEMS LTD

63 BARWELL BUSINESS PARK  
LEATHERHEAD ROAD  
CHESSINGTON  
SURREY  
KT9 2NY

TELEPHONE: +44 (0) 20 8391 8790

FAX: +44 (0) 20 8391 8791

EMAIL: info@movawall.co.uk

Scale.:  
1:1

Dwg No.:  
80ME - 26

Drawn By.:  
AK

Date.:  
06/02