


Nominal O/A Size of Rooflight

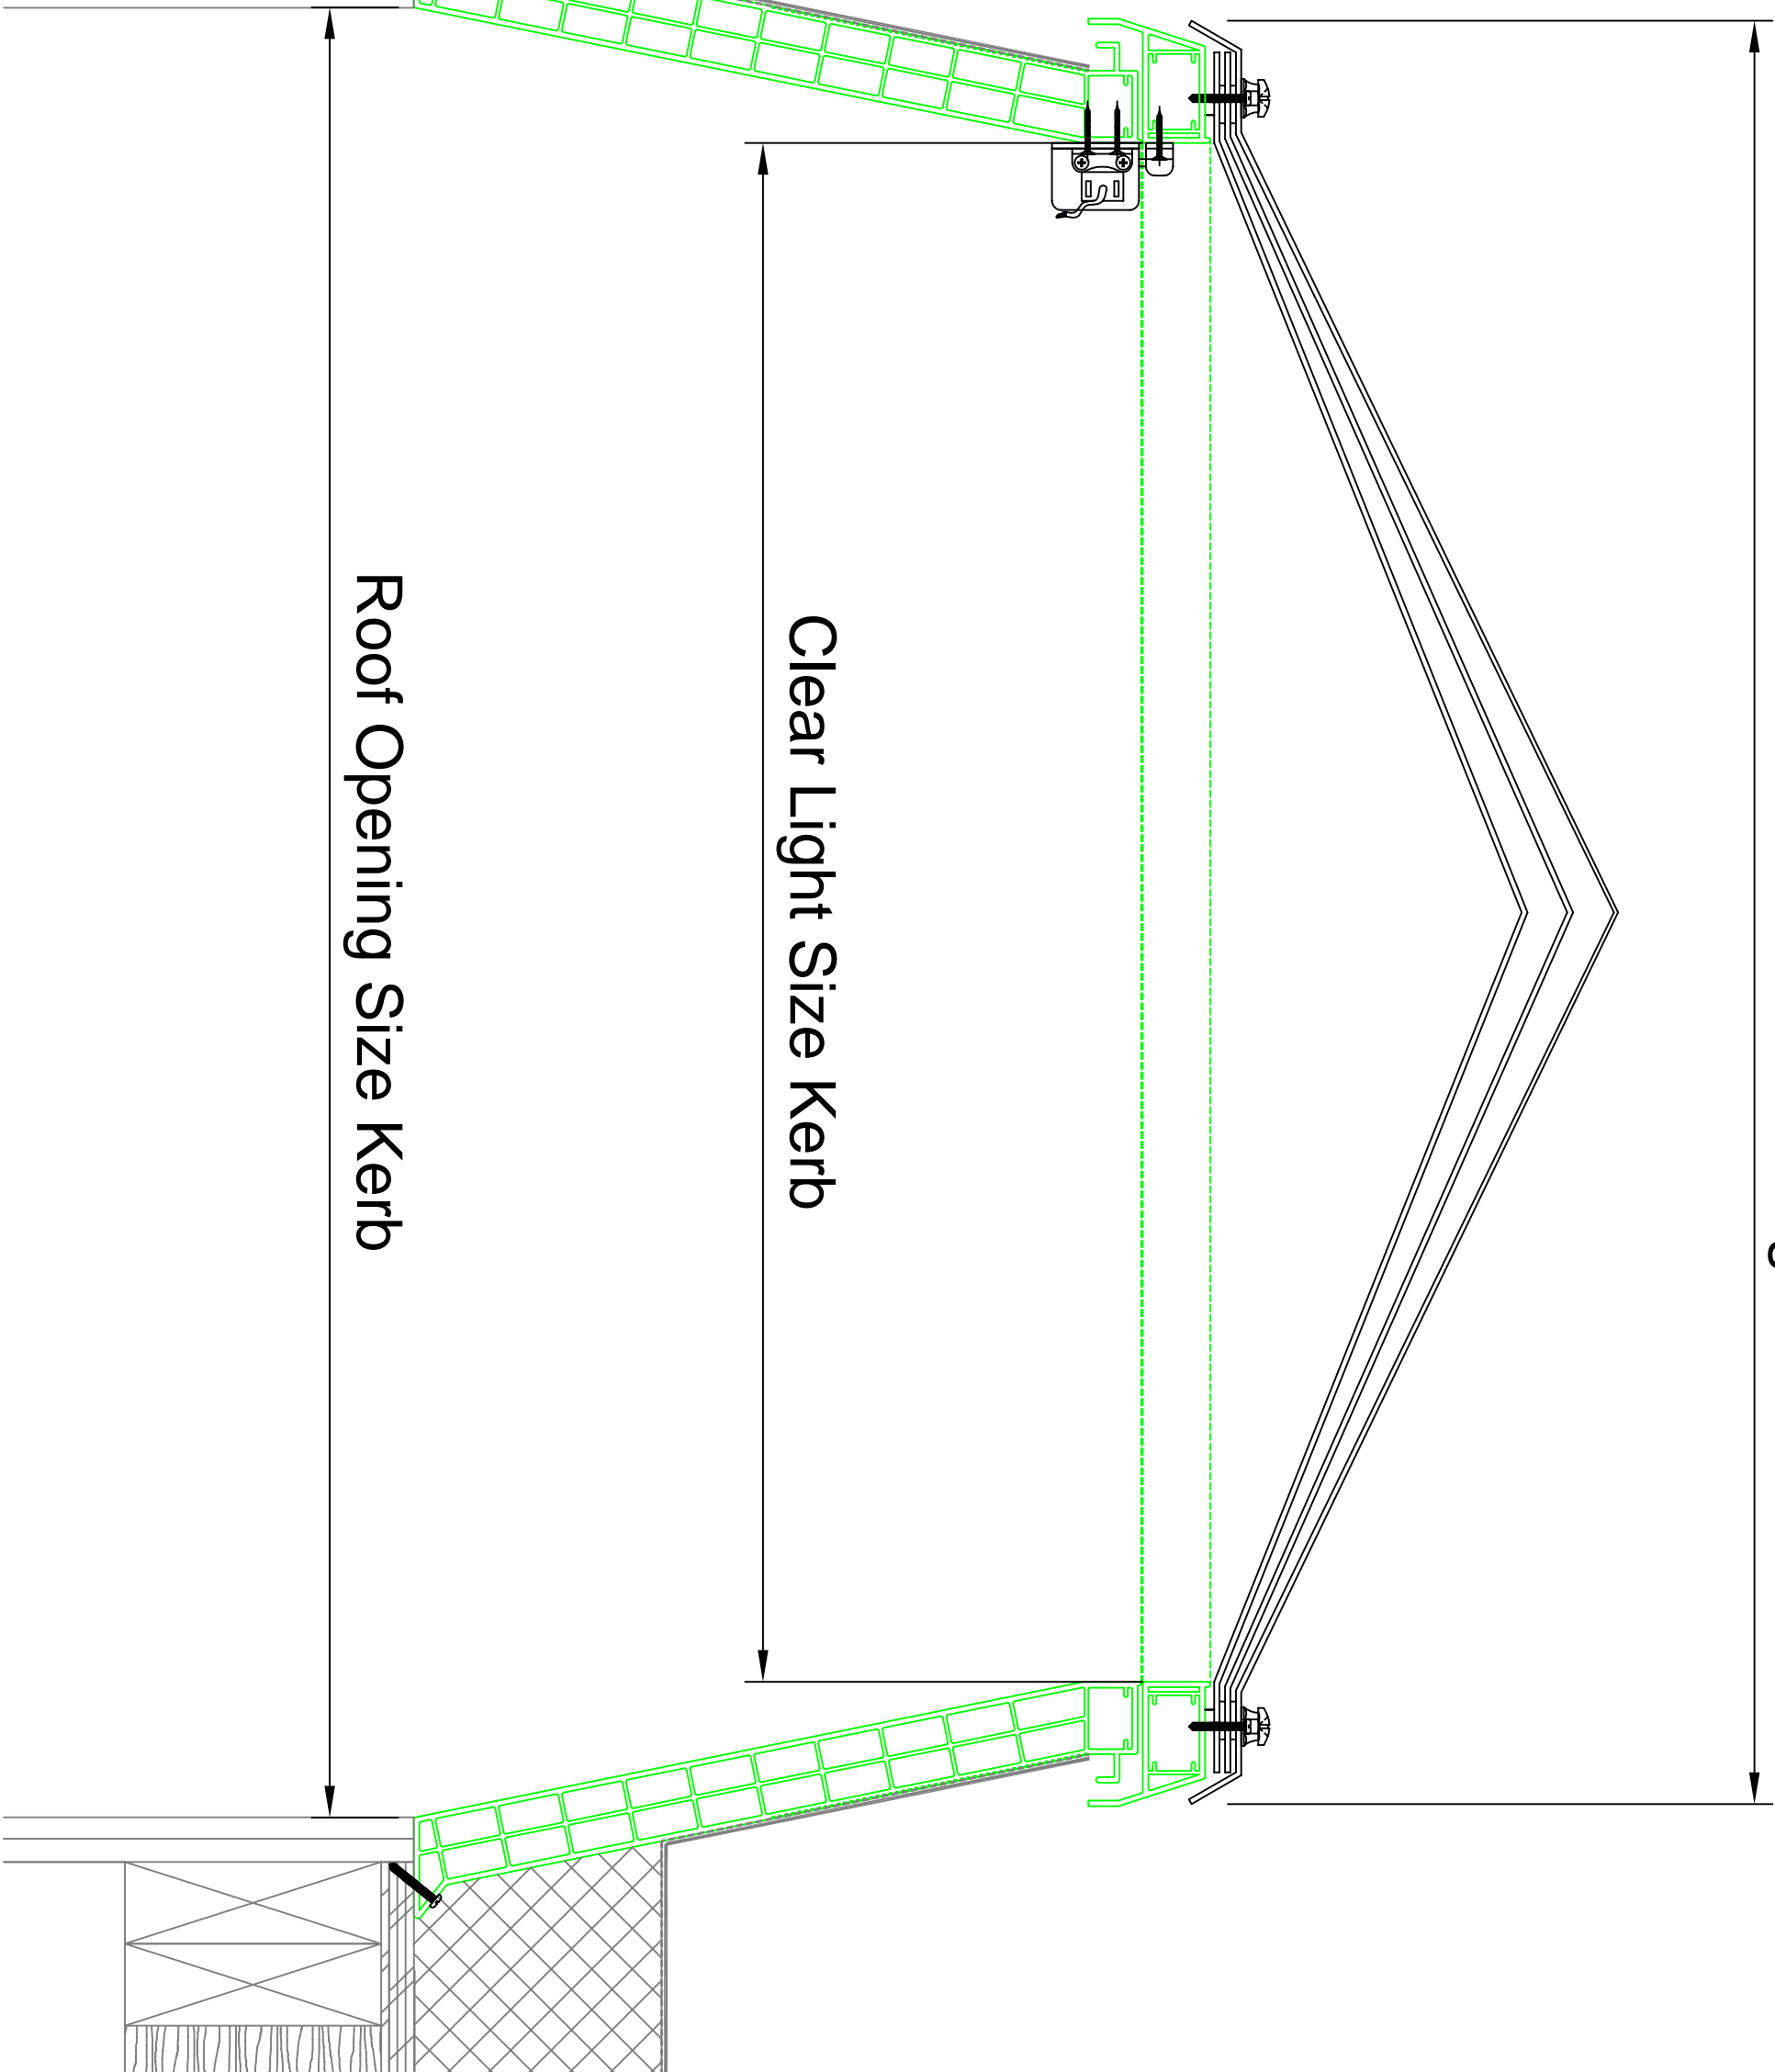


Clear Light Size Kerb

Roof Opening Size Kerb

NLS-QMS-FO-14

REV NO	DESCRIPTION	OWN	CHNGD	DATE	APP

Naturalight Systems LTD

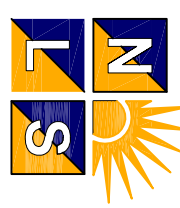

Naturalight Systems LTD,
 Accessory House,
 Barrington Industrial Estate,
 Bedlington,
 Northumberland
 NE22 7DQ

Tel: (01670) 530333
 Fax: (01670) 82540

Project:
 400 Typical

Description:
 400 (Chain Motor)

Drawn By: N.G.
 Checked By: ?.?.
 Approved By: ?.?.

Date Drawn: 04.03.2015
 Job Number: NLS Typical MK2 400
 Scale:

Drawing No.: NLS-NLS Typical MK2
 400-GD-024
 ISSUE SEPTEMBER 09

A3