


Nominal Size


Clear Light Size Kerb

Roof Opening Size Kerb

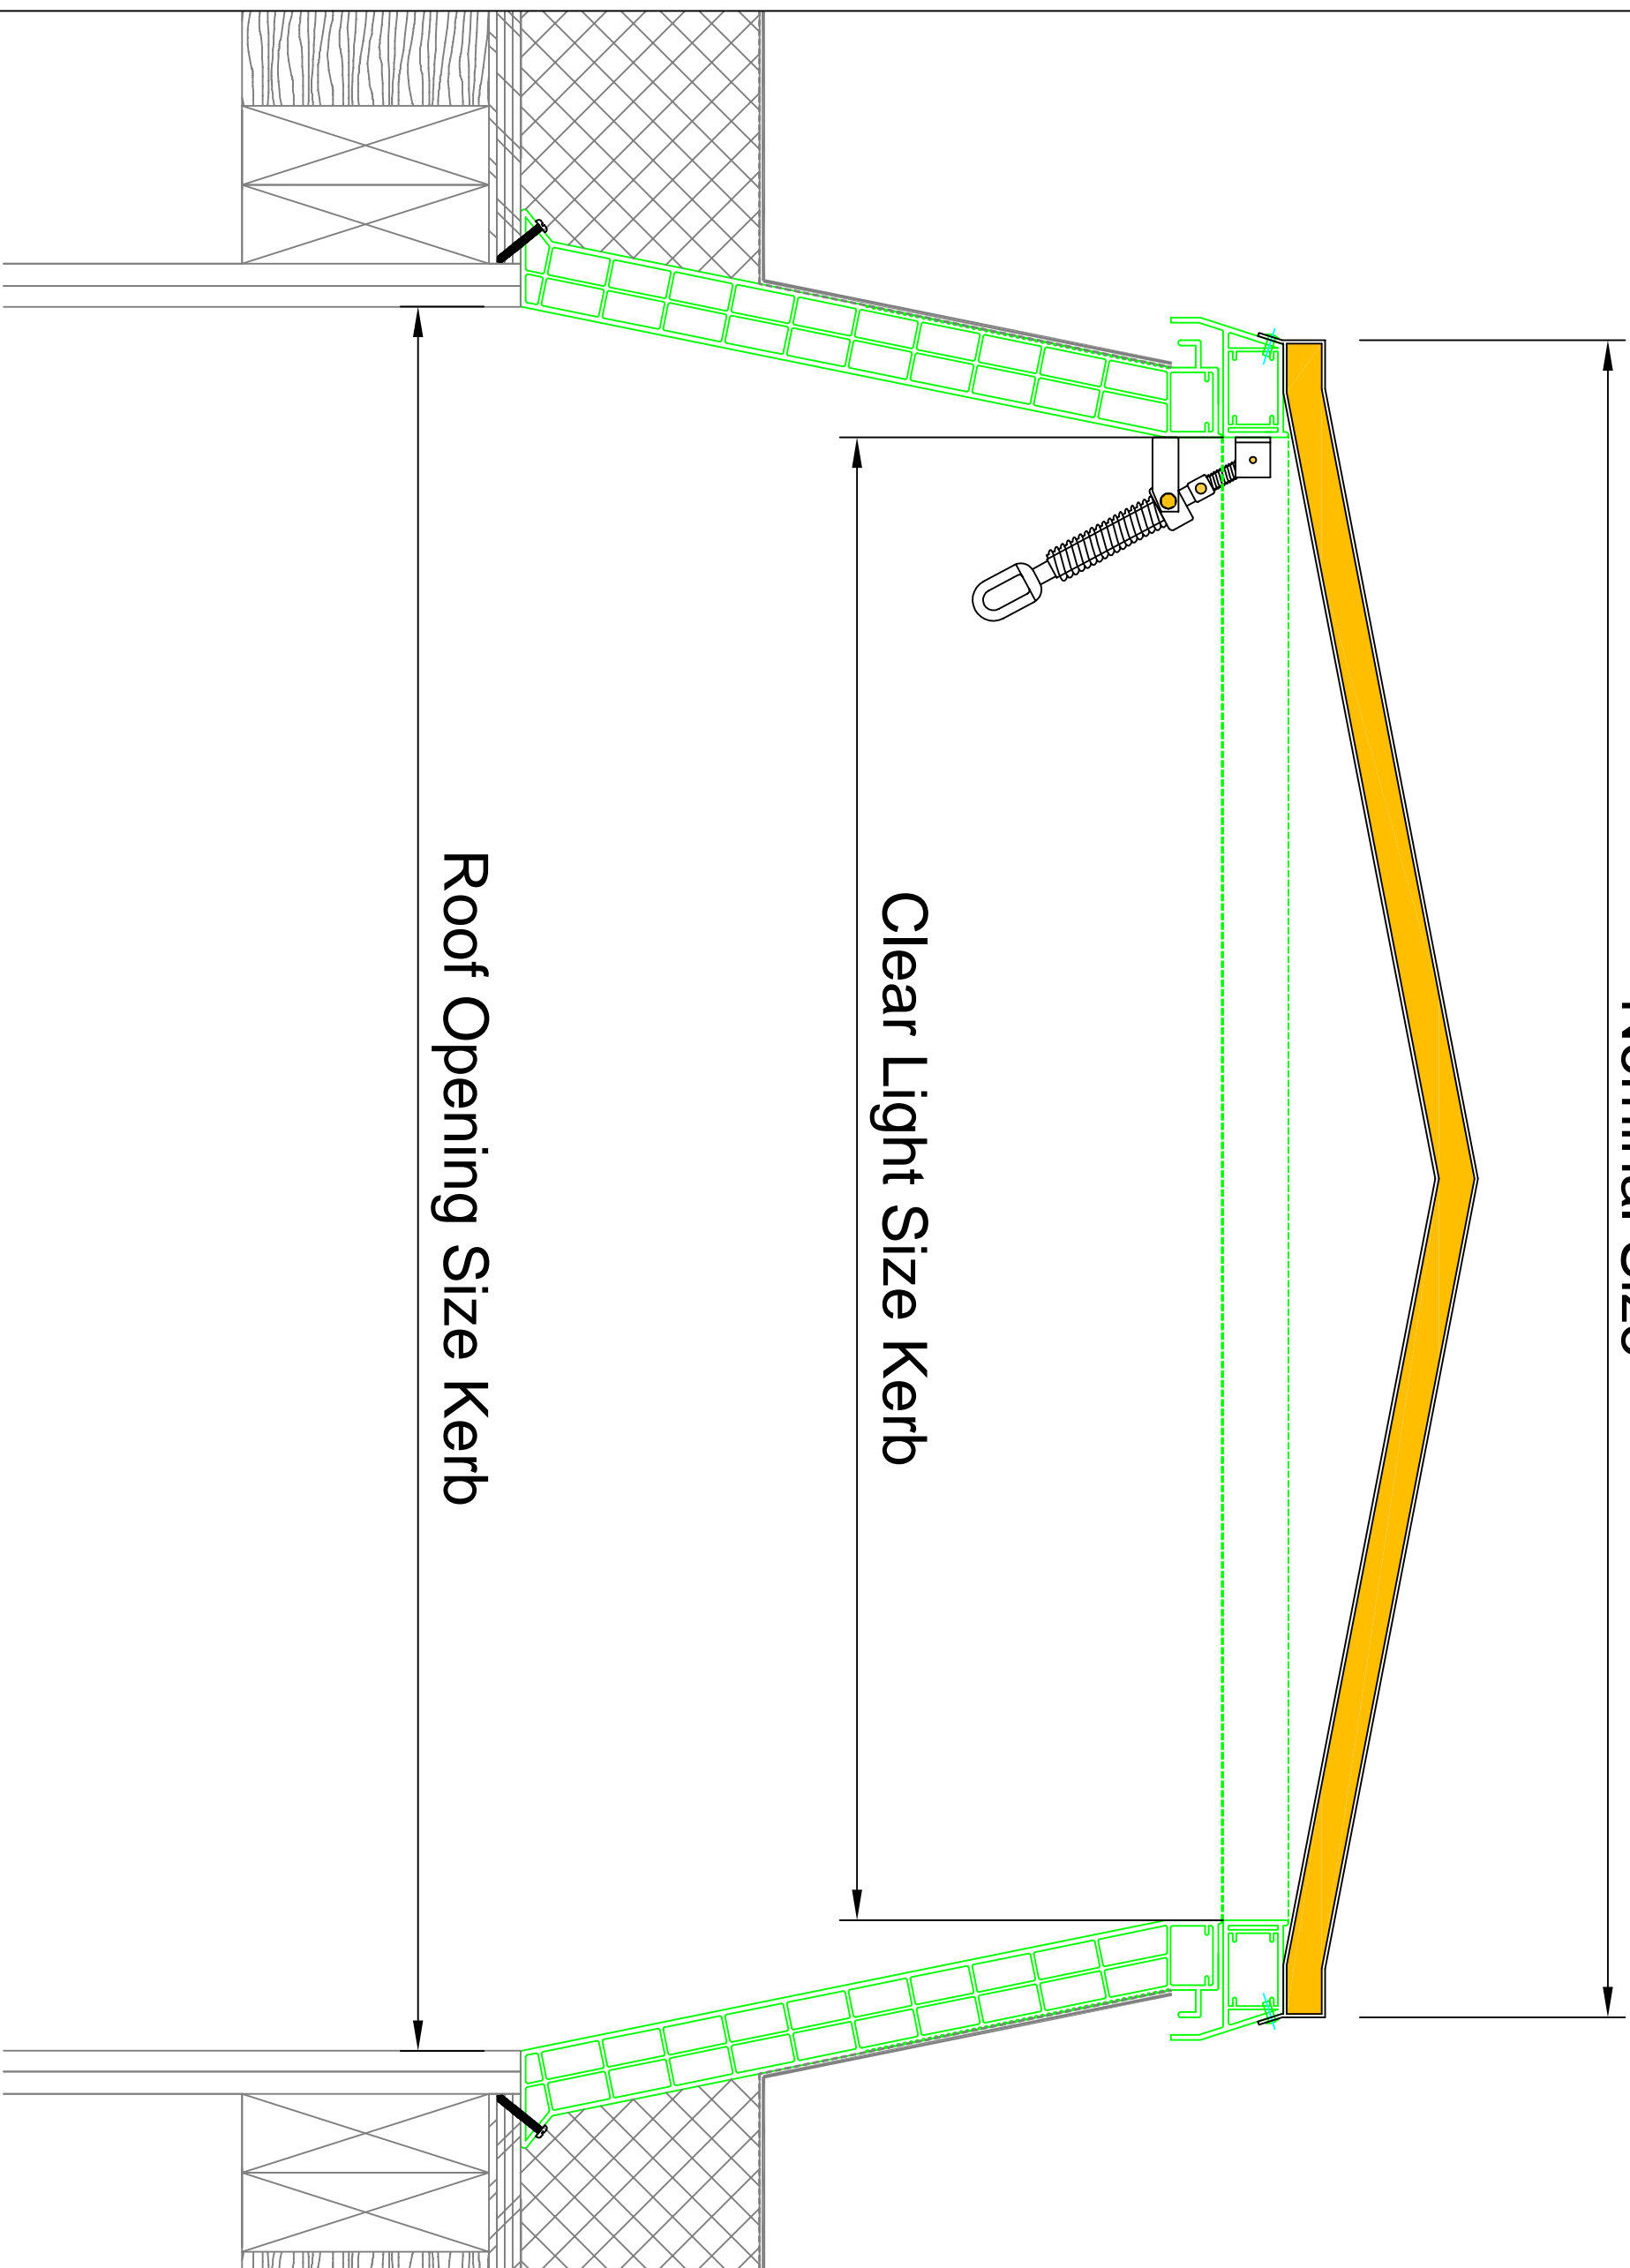

NLS-QMS-FO-14

REV NO	DESCRIPTION	OWN	CHND	DATE	APP
--------	-------------	-----	------	------	-----

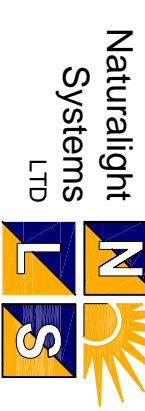

Naturalight Systems LTD.
Accessory House,
Barrington Industrial Estate,
Bedlington,
Northumberland,
NE22 7DQ

Tel: (01670) 530333
Fax: (01670) 824540

Project:
400 Typical

Description:
400 (Worm Gear)

Drawn By: N.G.
Checked By: ?.
Approved By: ?.

Date Drawn: 04.03.2015
Job Number: NLS Typical
Scale: MK2 400

Drawing No.:
NLS-NLS Typical MK2
400-GD-025
ISSUE SEPTEMBER 09

A3