
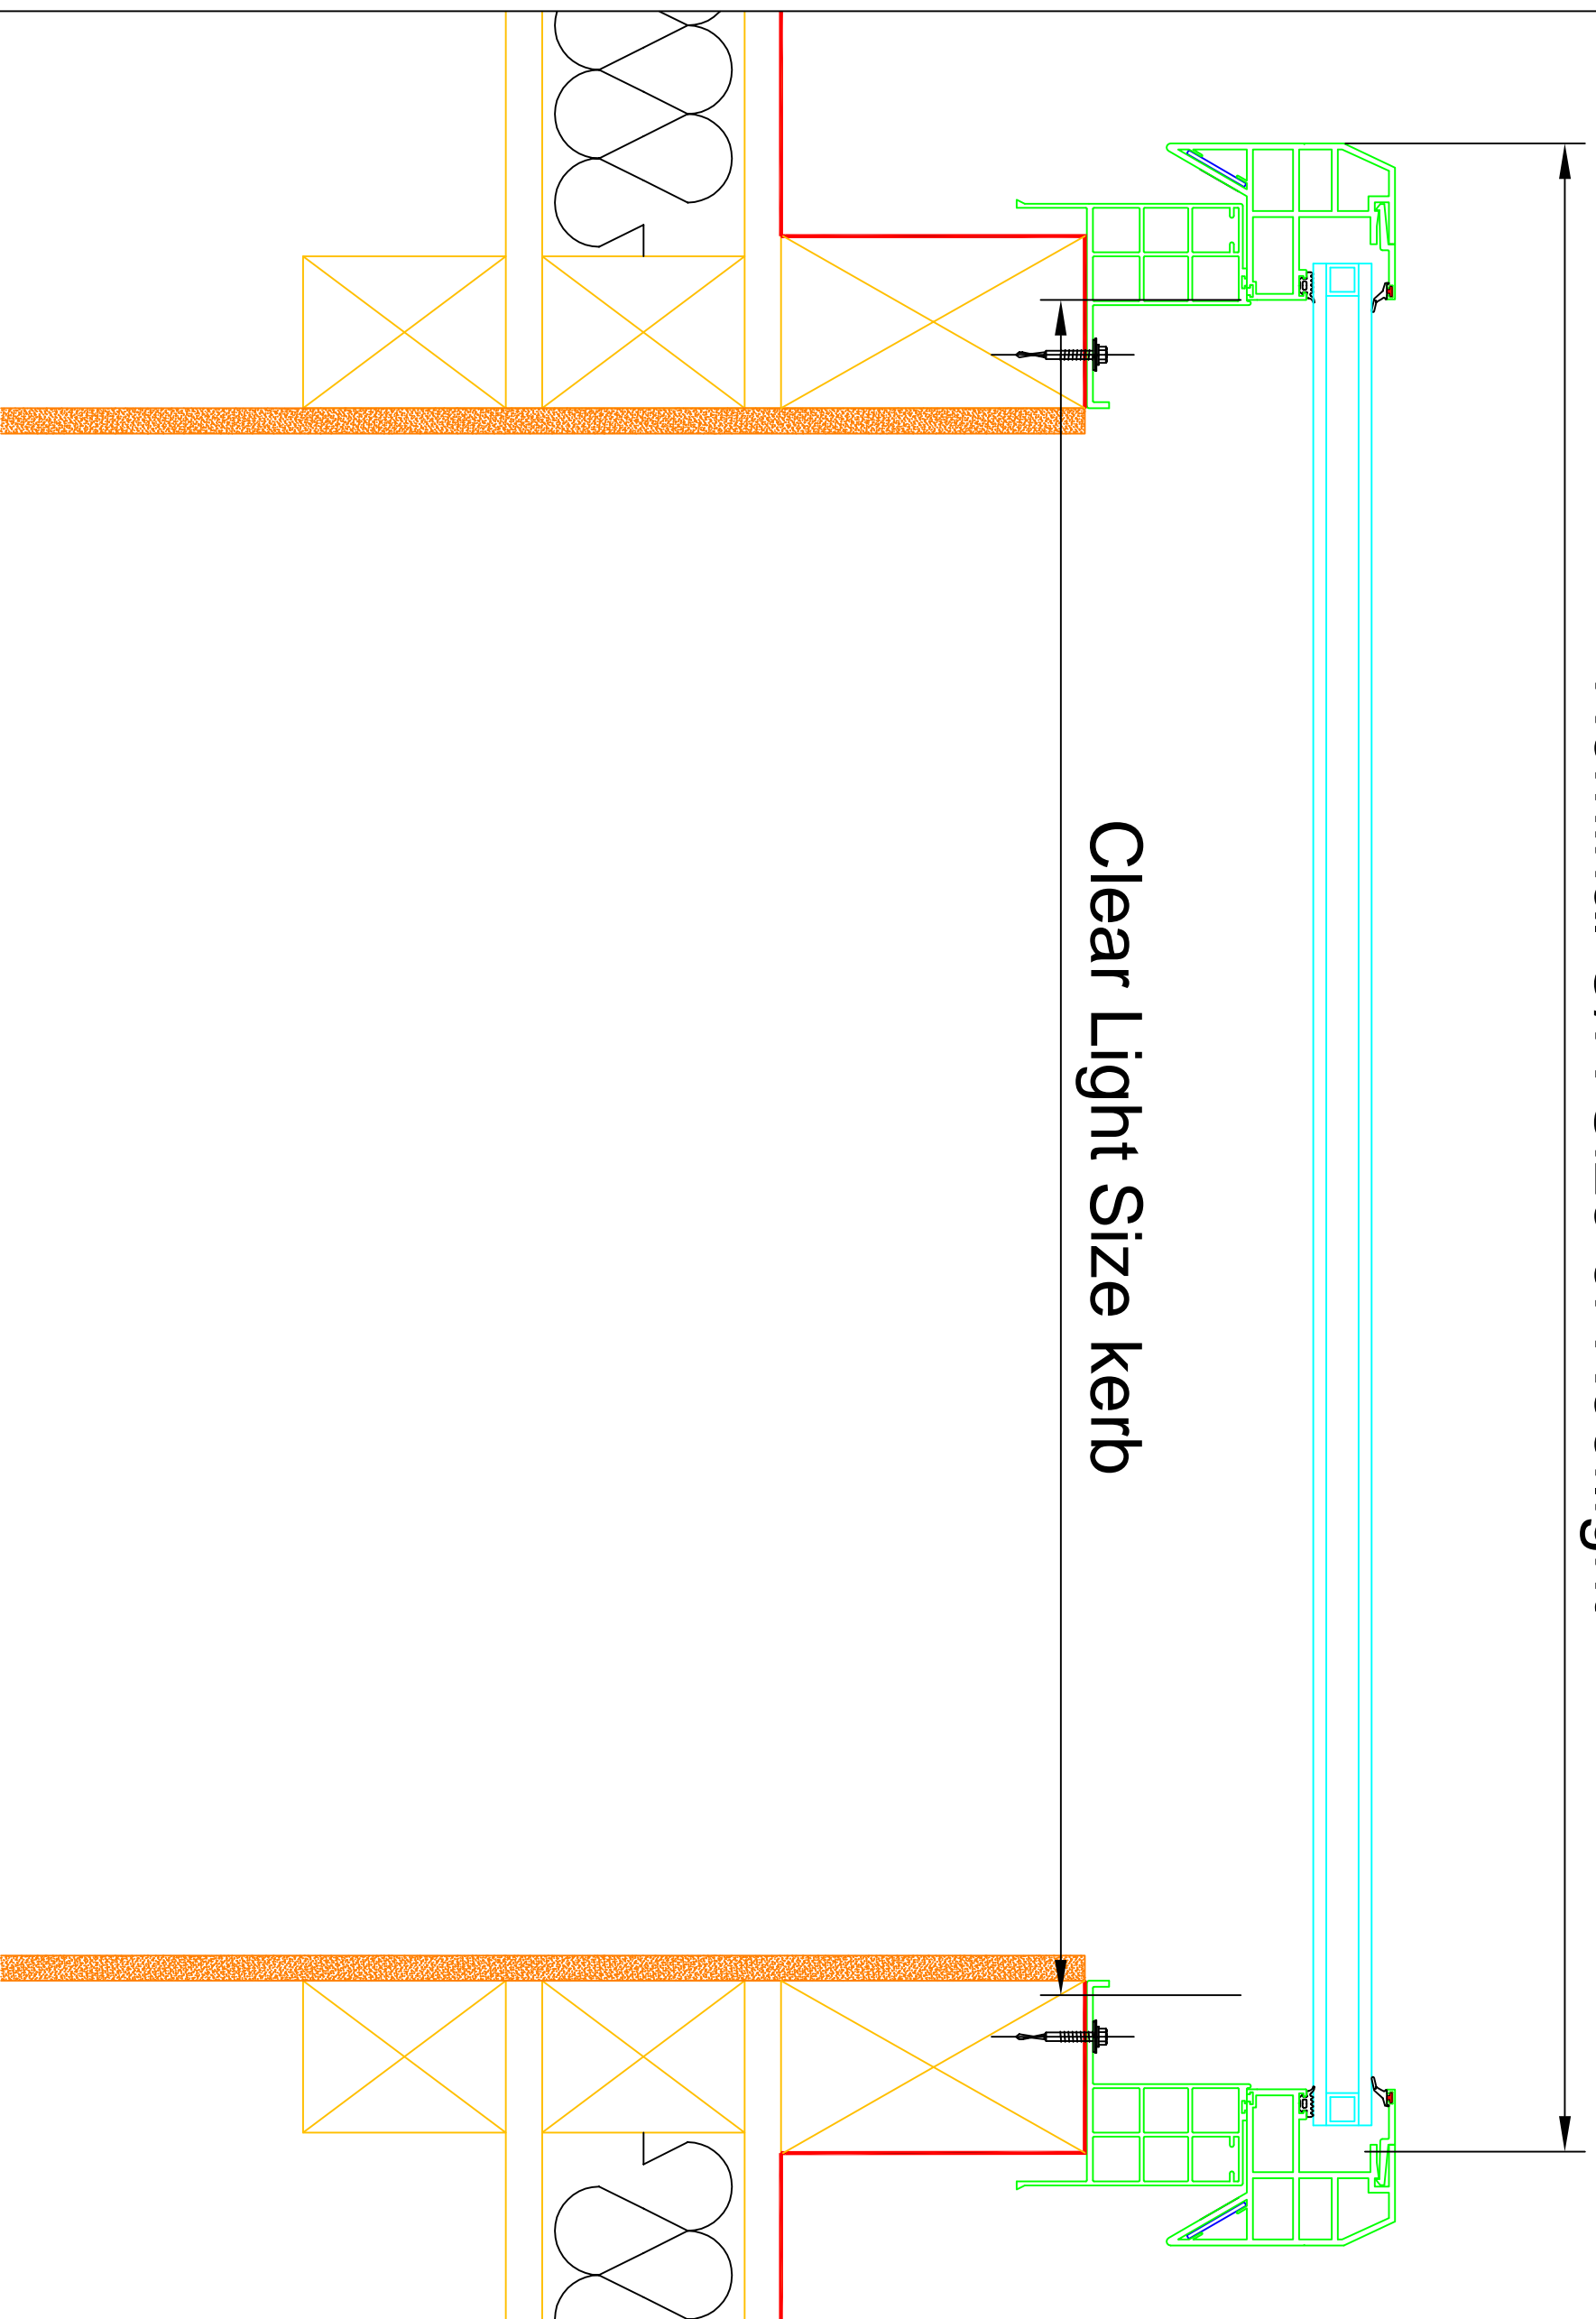


Nominal O/A Size of Rooflight

Clear Light Size kerb

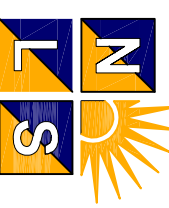

| REV NO | DESCRIPTION | OWN | CHNGD | DATE | APP |
|--------|-------------|-----|-------|------|-----|
| | | | | | |

Naturalight Systems LTD


Naturalight Systems LTD,
 Accessory House,
 Barrington Industrial Estate,
 Bealington,
 Northumberland,
 NE22 7DQ

Tel: (01670) 530333
 Fax: (01670) 824540

Project:
L2 SecurGlaze

Description:

Drawn By: N.G.
 Checked By: ?.?.
 Approved By: ?.?.

Date Drawn: 04.03.2015
 Job Number: NLS Typical
 Scale: 1/2

Drawing No.: SecurGlaze
NLS-NLS Typical L2
SecurGlaze-GD-003
 ISSUE SEPTEMBER 09