


Nominal O/A Size of Rooflight

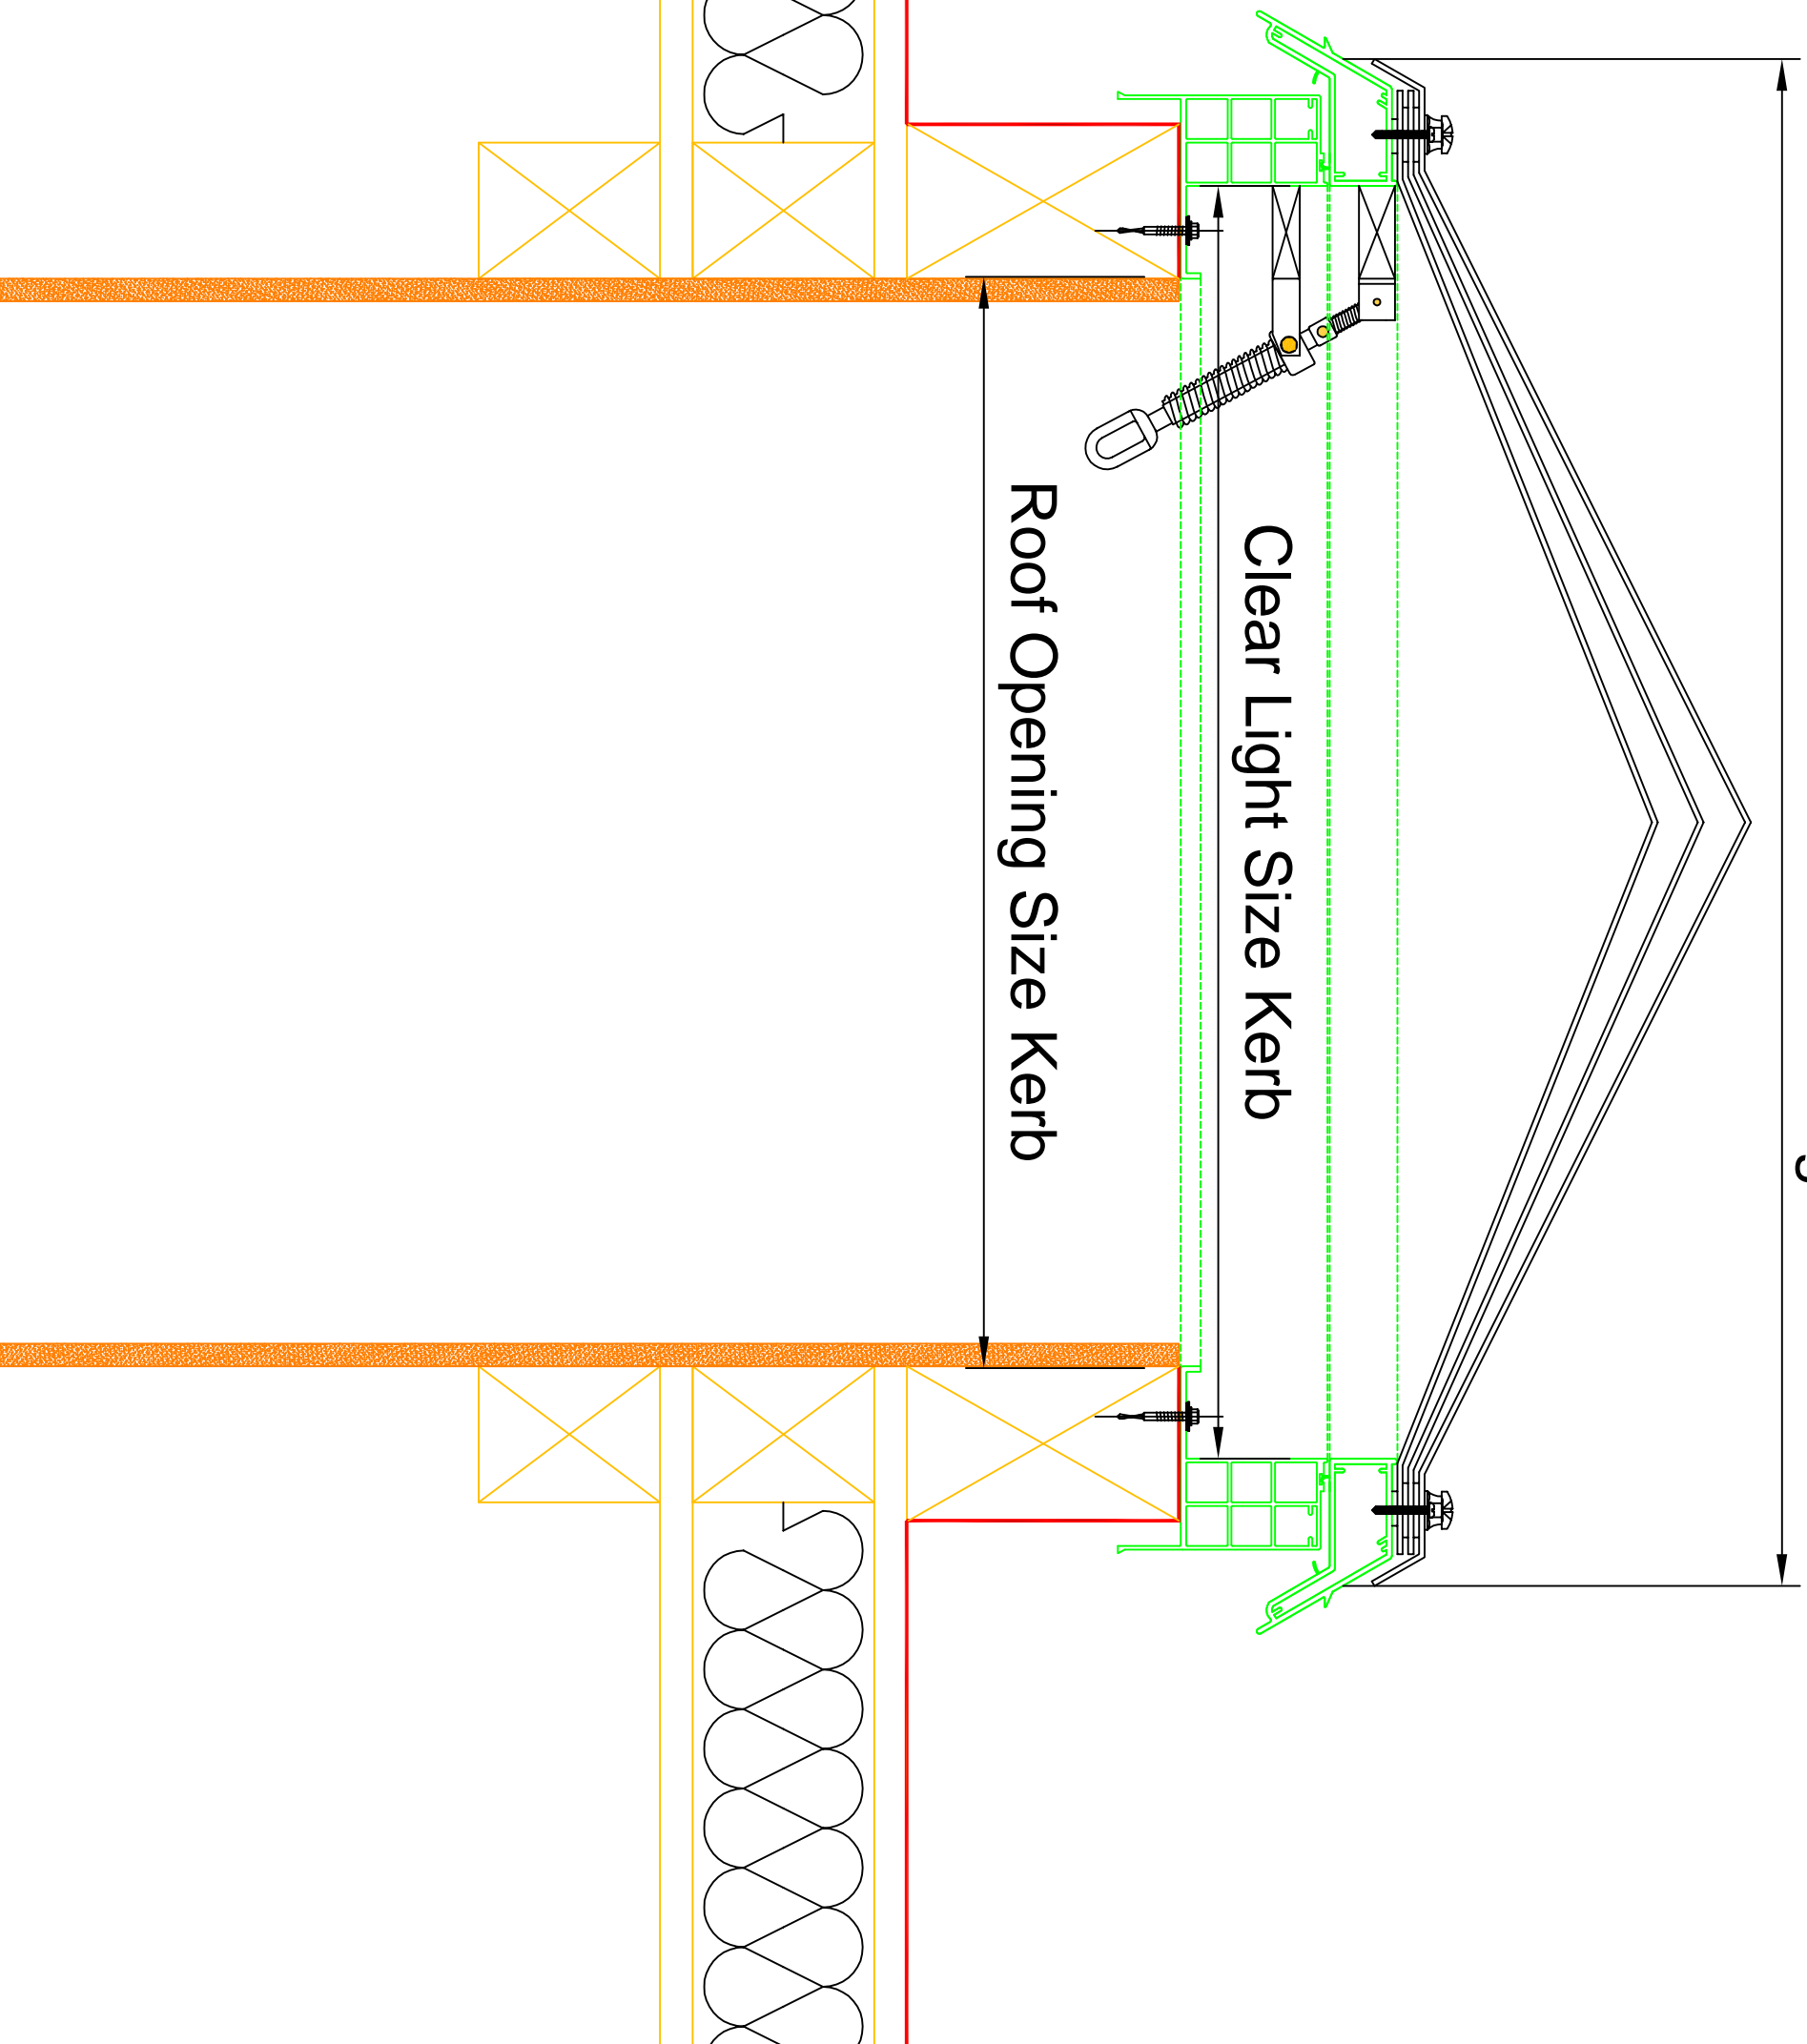

REV NO	DESCRIPTION	OWN	CHNGD	DATE	APP

**Naturalight Systems LTD**

Naturalight Systems LTD,  
 Accessory House,  
 Barrington Industrial Estate,  
 Boddington,  
 Northumberland,  
 NE22 7DQ

Tel: (01670) 530333  
 Fax: (01670) 824540

**Project:**  
 L2 Security Adapter Typicals

**Description:**  
 L2 Security Adapter (Worm Gear)

<b>Drawn By:</b> N.G	<b>Checked By:</b> S.J	<b>Approved By:</b> S.J
-------------------------	---------------------------	----------------------------

<b>Date Drawn:</b> 04.03.2015	<b>Job Number:</b> NLS Typical L2 Security	<b>Scale:</b>
----------------------------------	--	---------------

**Drawing No.:** Adapter  
 NLS-NLS Typical L2 Security  
 Adapter-019

ISSUE SEPTEMBER 09